

LEGEND:

EXISTING	NEW	
-----	-----	CONDUIT
-----	-----	AERIAL CABLE
		TYPE 1 JUNCTION BOX
		TYPE 2 JUNCTION BOX
		TYPE 8 JUNCTION BOX
		TYPE 4 JUNCTION BOX
		TYPE 5 JUNCTION BOX
		NEMA JUNCTION BOX
		ELECTRICAL SERVICE CABINET
		TRANSFORMER CABINET
		LUMINAIRE STANDARD
		TEMPORARY LUMINAIRE STANDARD
		TEMPORARY SUPPORT POLE
		CONSTRUCTION NOTE
		WIRE NOTE
		LUMINAIRE LABEL
		WORK AREA
		TRAFFIC SAFETY DRUM
		TEMPORARY CONCRETE BARRIER
		DEMOLITION AREA

CONSTRUCTION NOTES:

- 11

PROTECT AND MAINTAIN EXISTING OR PREVIOUSLY INSTALLED TEMPORARY LIGHT STANDARD FOR THIS MOT PHASE.
- 21

PROTECT AND MAINTAIN EXISTING OR PREVIOUSLY INSTALLED TEMPORARY JUNCTION BOX, CONDUIT, AND POWER CONDUCTORS FOR THIS MOT PHASE.

GENERAL NOTES:

1.

NEW ITS AND TRAFFIC SIGNAL ITEMS ARE SHOWN IN A SOLID GRAY LINETYPE ON IL PLANS. SEE TS PLAN SHEETS, AND SG PLAN SHEETS FOR ADDITIONAL SYMBOLS.
2.

REMOVED EQUIPMENT SHALL BE SALVAGED PER THE RFP REQUIREMENTS.
3.

CONDUIT AND JUNCTION BOX LAYOUT IS SHOWN DIAGRAMMATICALLY ON THE PLANS. FINAL CONDUIT ROUTING AND JUNCTION BOX LOCATIONS TO BE COORDINATED IN THE FIELD.
4.

ALL ILLUMINATION/POWER JUNCTION BOXES, PULL BOXES, AND CABLE VAULTS WITHOUT LOCKING/BOLT-DOWN LIDS THAT REMAIN IN USE, SHALL BE REPLACED IN KIND WITH ONES HAVING A LOCKING/BOLT-DOWN LID.
5.

CONTRACTOR SHALL IDENTIFY AND CONFIRM EXISTING CONDUIT, CIRCUIT, AND CONDUCTOR INFORMATION SHOWN ON PLANS IN THE FIELD PRIOR TO CONSTRUCTION. CONTRACTOR SHALL BRING TO THE DESIGNER'S ATTENTION ANY DISCREPANCIES BETWEEN THE INFORMATION ON THE PLANS AND IN THE FIELD FOR RESOLUTION
6.


SEE SEGMENT 1, 2, AND 3 DESIGN PACKAGES FOR OTHER TEMPORARY ILLUMINATION IN STAGE 1 PHASE 1.
7.

CONTRACTOR SHALL INSTALL CONDUIT PER WSDOT STANDARD SPECIFICATION 8-20.3(5)B.
8.



CONTRACTOR MAY REUSE EXISTING LIGHT FIXTURE REMOVED TO BE SALVAGED FOR TEMPORARY ILLUMINATION AS NEEDED.


FILE NAME										c:\pwworking\uswal\dms16389\IC9727_PS_ILN723.dgn	
-----------	--	--	

1. SEE ILN723 FOR LEGEND, GENERAL NOTES, CONSTRUCTION NOTES, AND LUMINAIRE SCHEDULE.
2. ALL EXISTING LIGHT STANDARDS TO REMAIN UNLESS OTHERWISE NOTED.

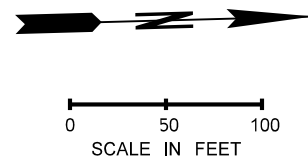[illegible]


1. SEE ILN723 FOR LEGEND, GENERAL NOTES, CONSTRUCTION NOTES, AND LUMINAIRE SCHEDULE.
2. ALL EXISTING LIGHT STANDARDS TO REMAIN UNLESS OTHERWISE NOTED.

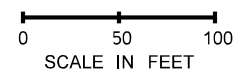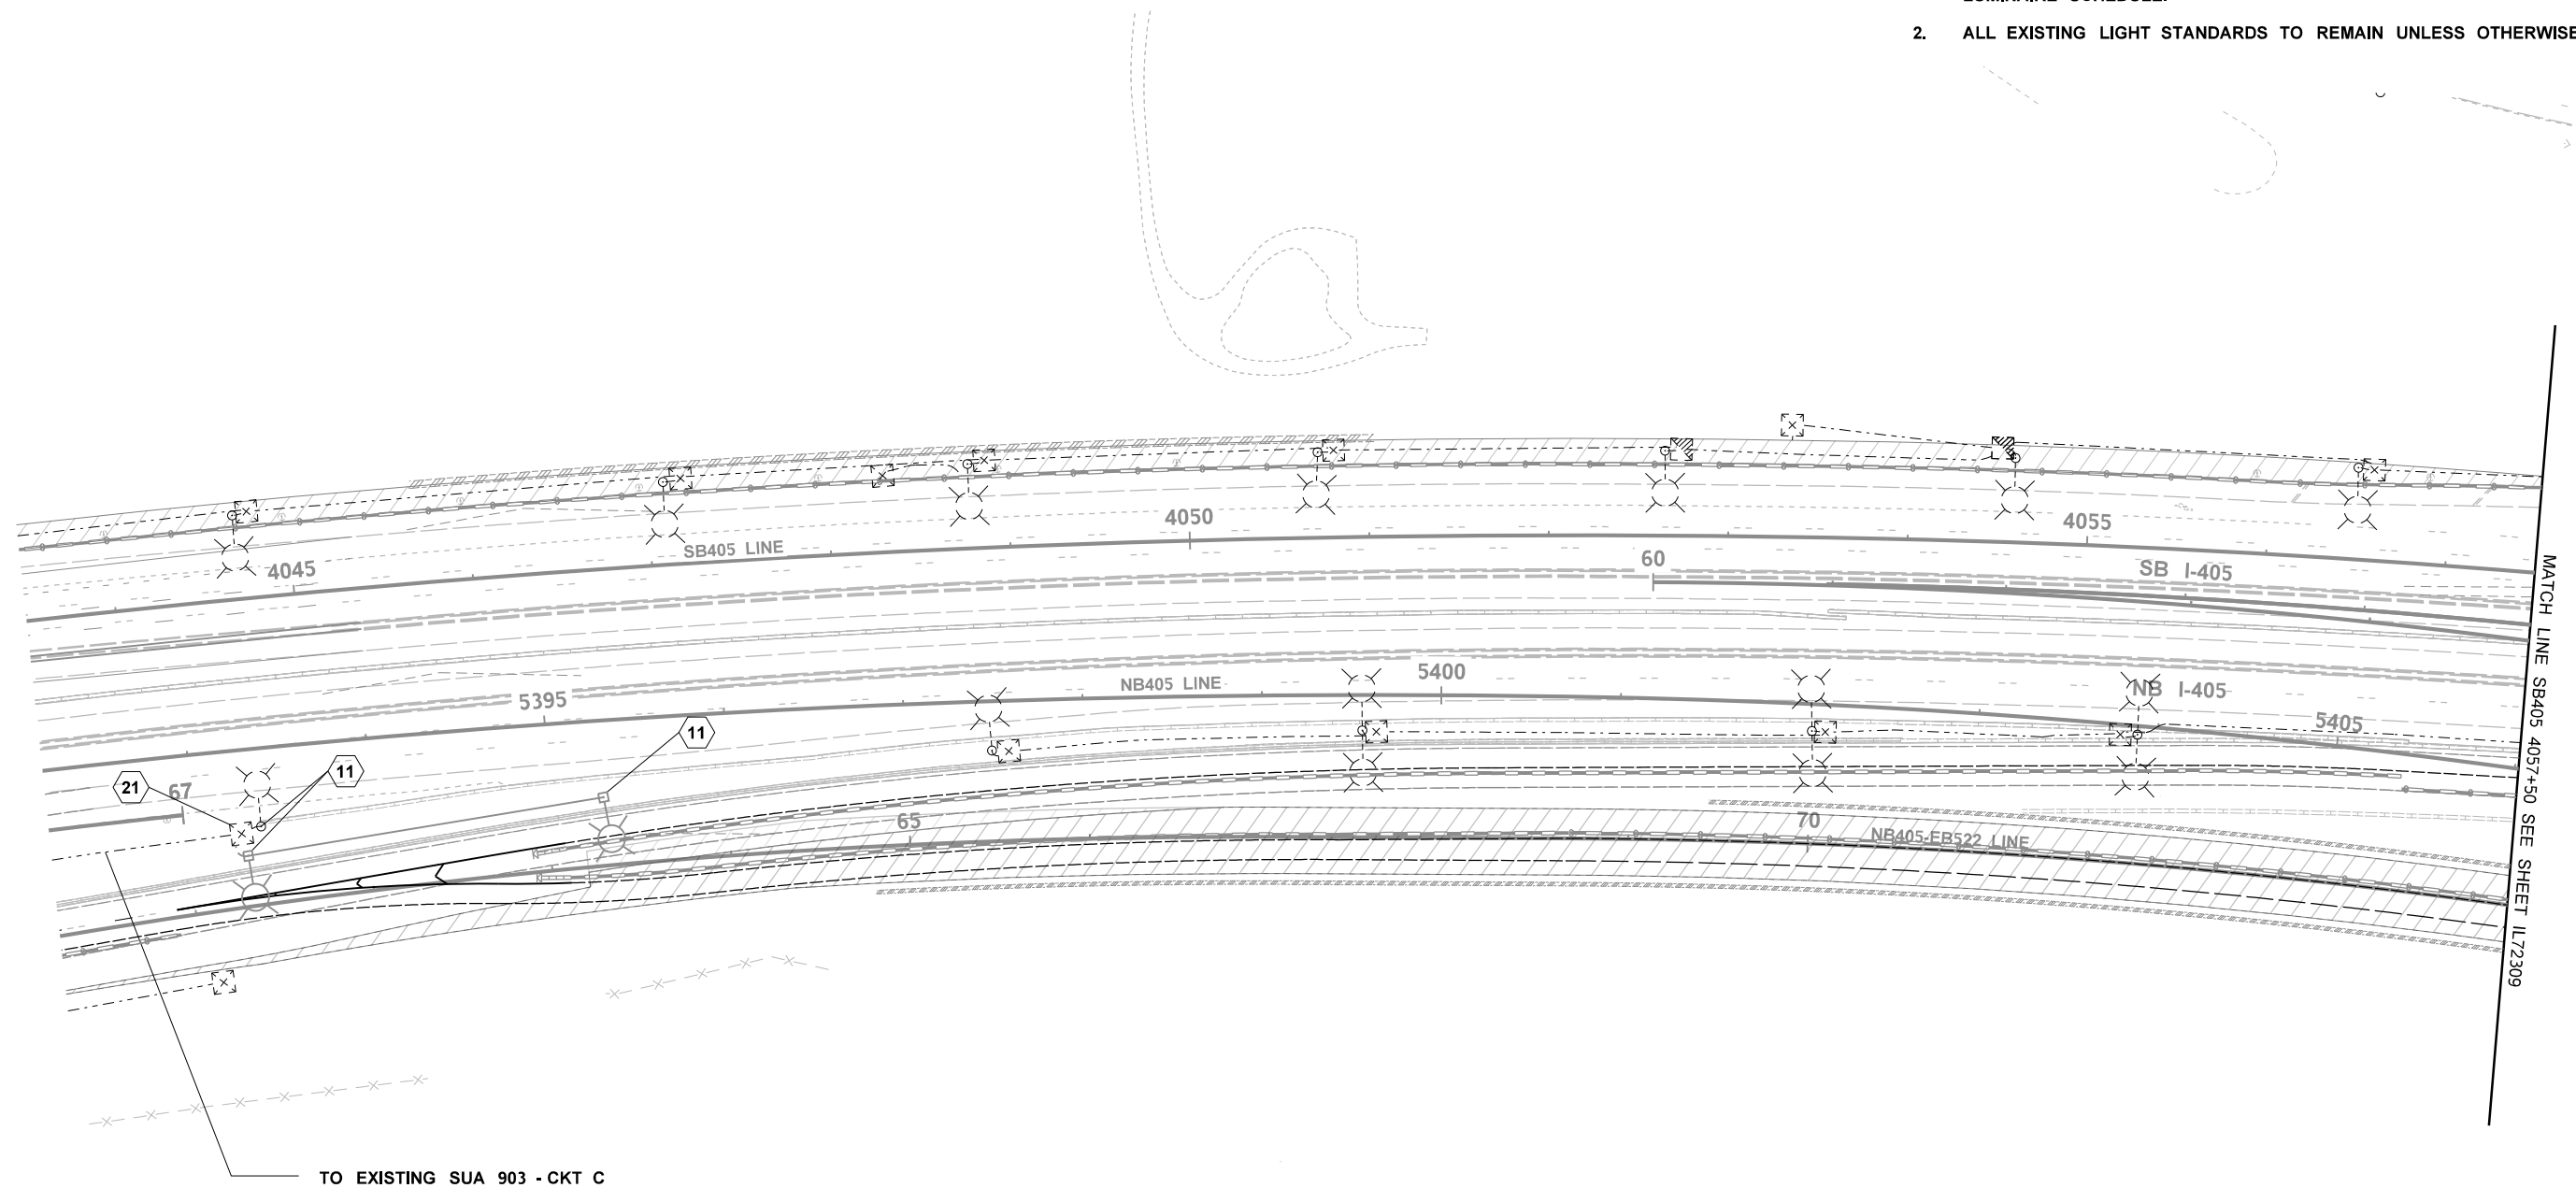[illegible]

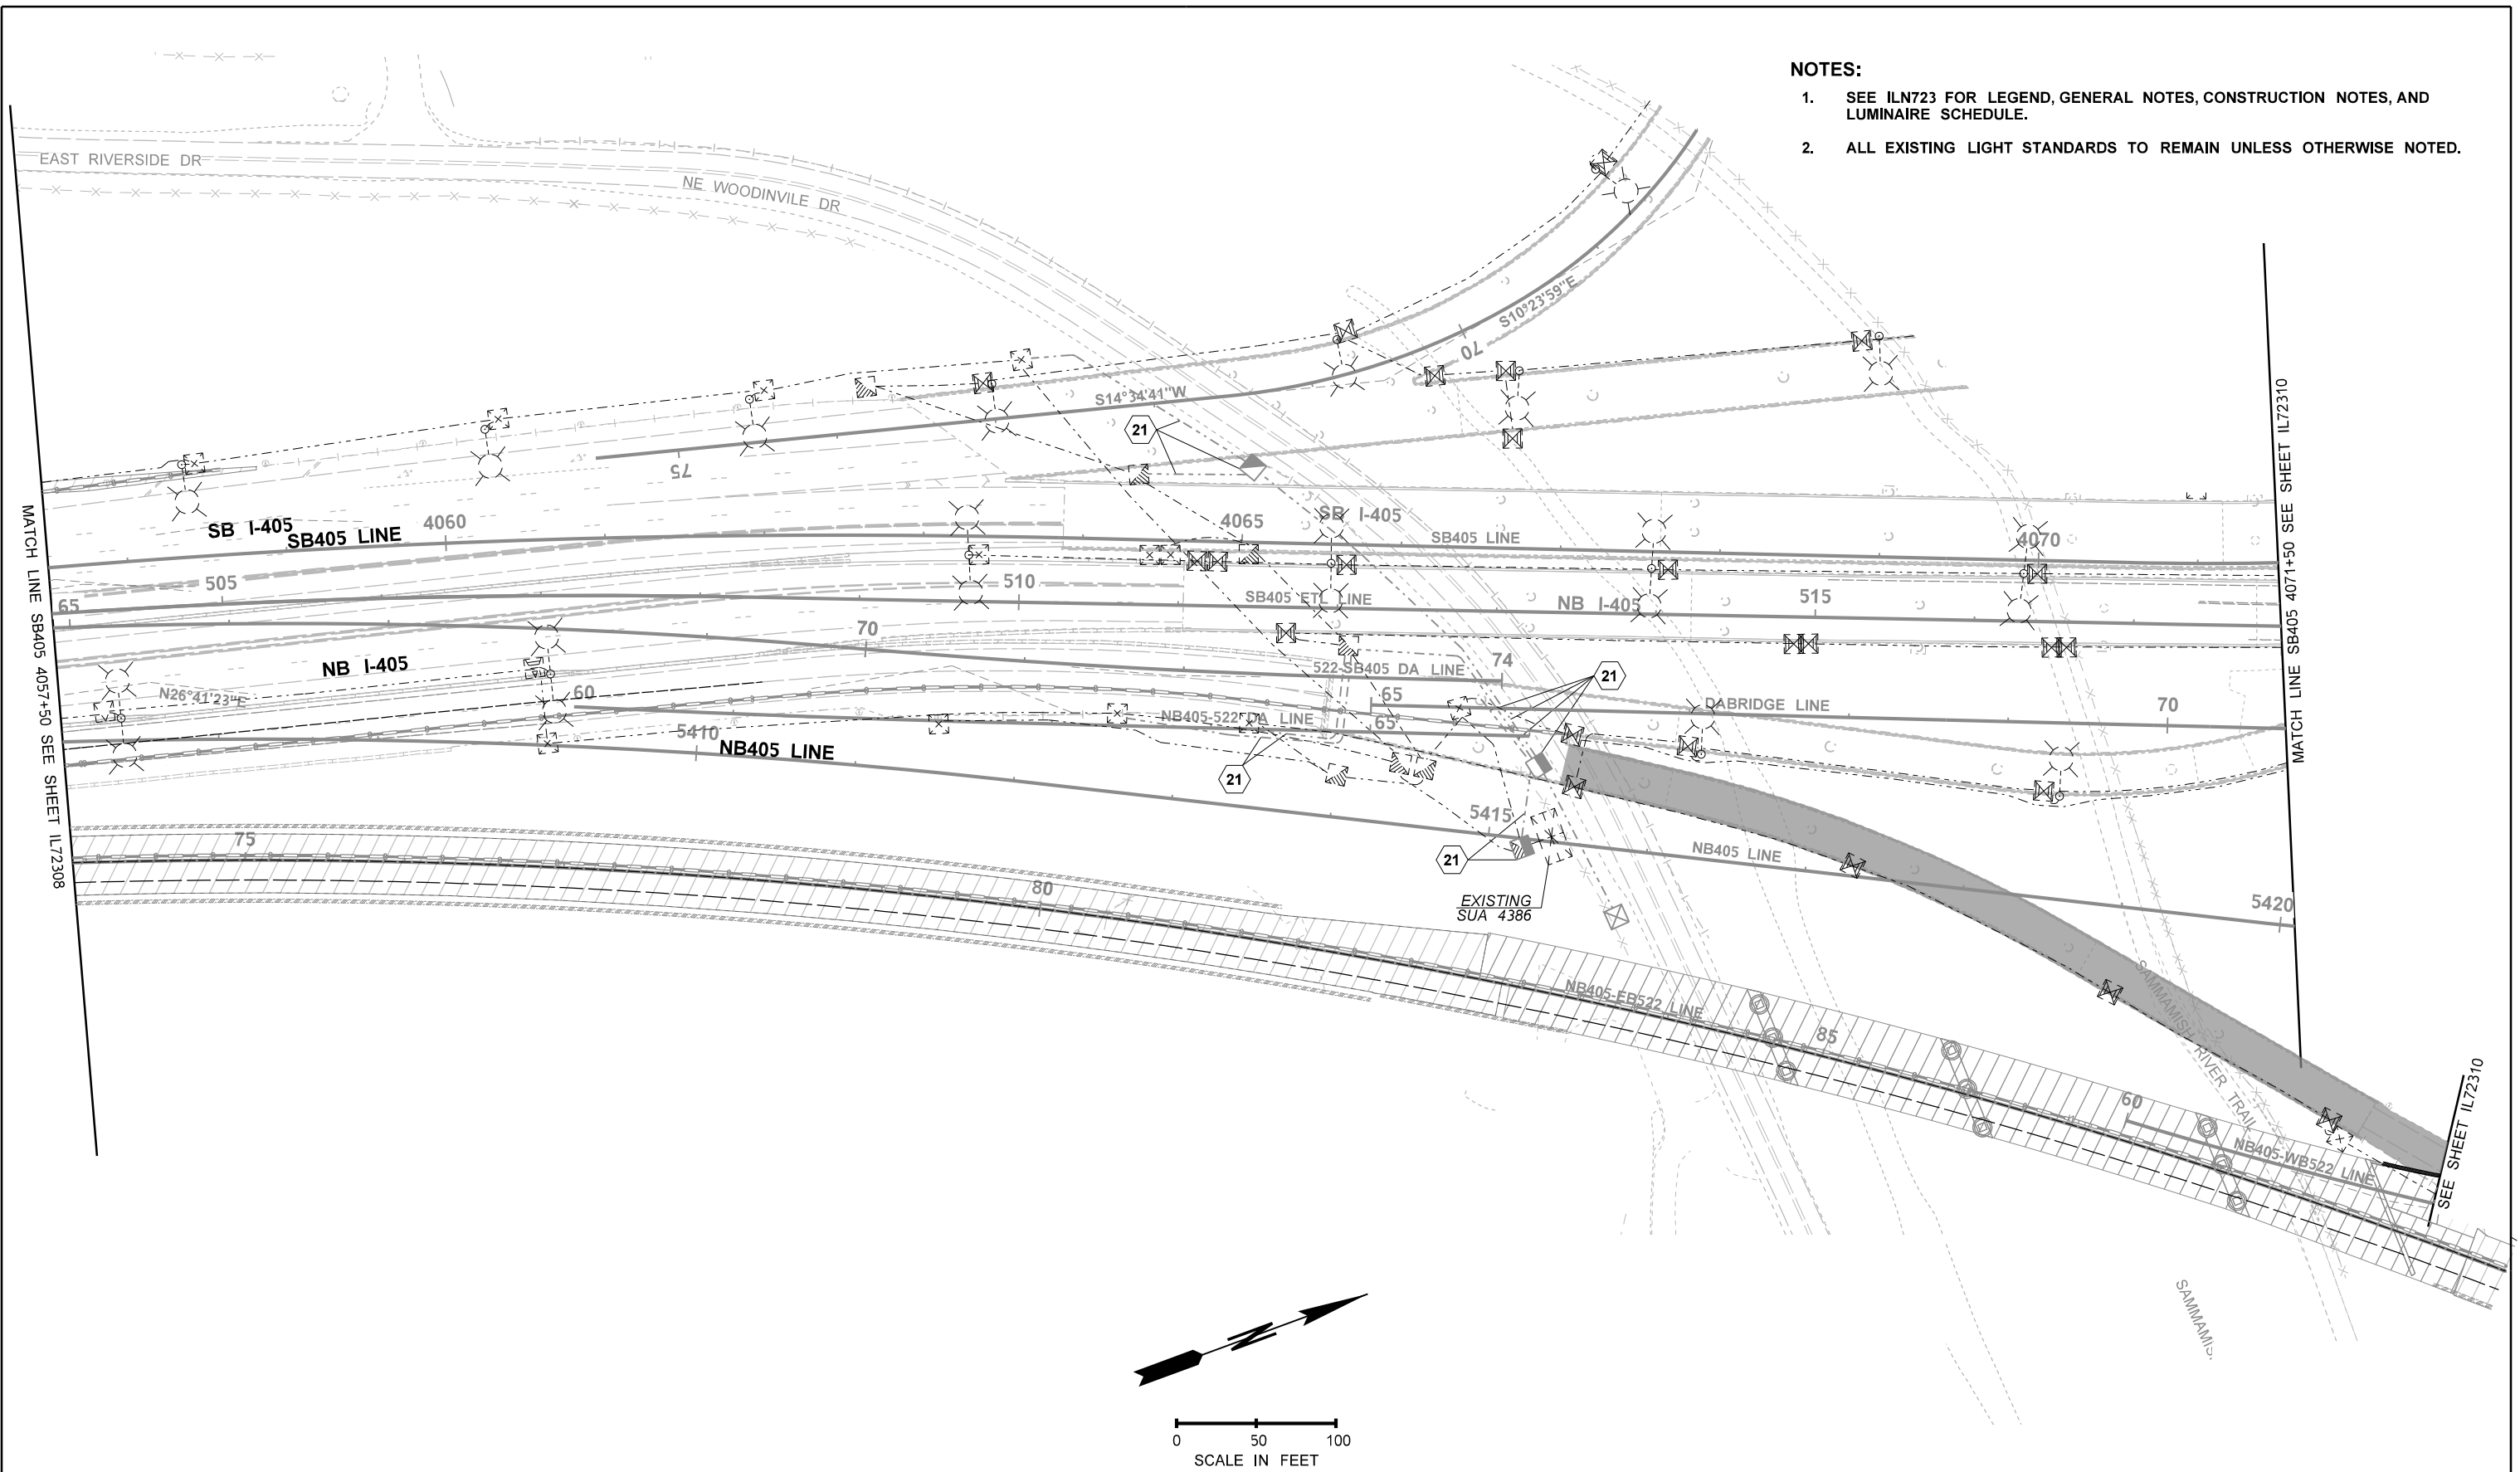


- NOTES:
- 1. SEE ILN723 FOR LEGEND, GENERAL NOTES, CONSTRUCTION NOTES, AND LUMINAIRE SCHEDULE.
 - 2. ALL EXISTING LIGHT STANDARDS TO REMAIN UNLESS OTHERWISE NOTED.

FILE NAME c:\pwworking\uswaldms16388\IC9727_PS_IL_72309.dgn										PRELIMINARY NOT FOR CONSTRUCTION YUAN PROFESSORIAL ENGINEER DATE P.E. STAMP BOX	AECOM concord ENGINEERING	Washington State Department of Transportation SKANSKA	I-405		PLAN REF NO
TIME 12:15:09 PM						IL72309									
DATE 5/16/2024						SHEET									
PLOTTED BY Gary.Hung						OF									
DESIGNED BY G. HUNG						SHEETS									
ENTERED BY G. HUNG															
CHECKED BY K. NORBERG															
PROJ. ENGR. H HUYNH		REV A - DESIGN PACKAGE #7		YW											
REGIONAL ADM. L HODGSON		REVISION		DATE BY		CONTRACT NO. 9727		LOCATION NO.							

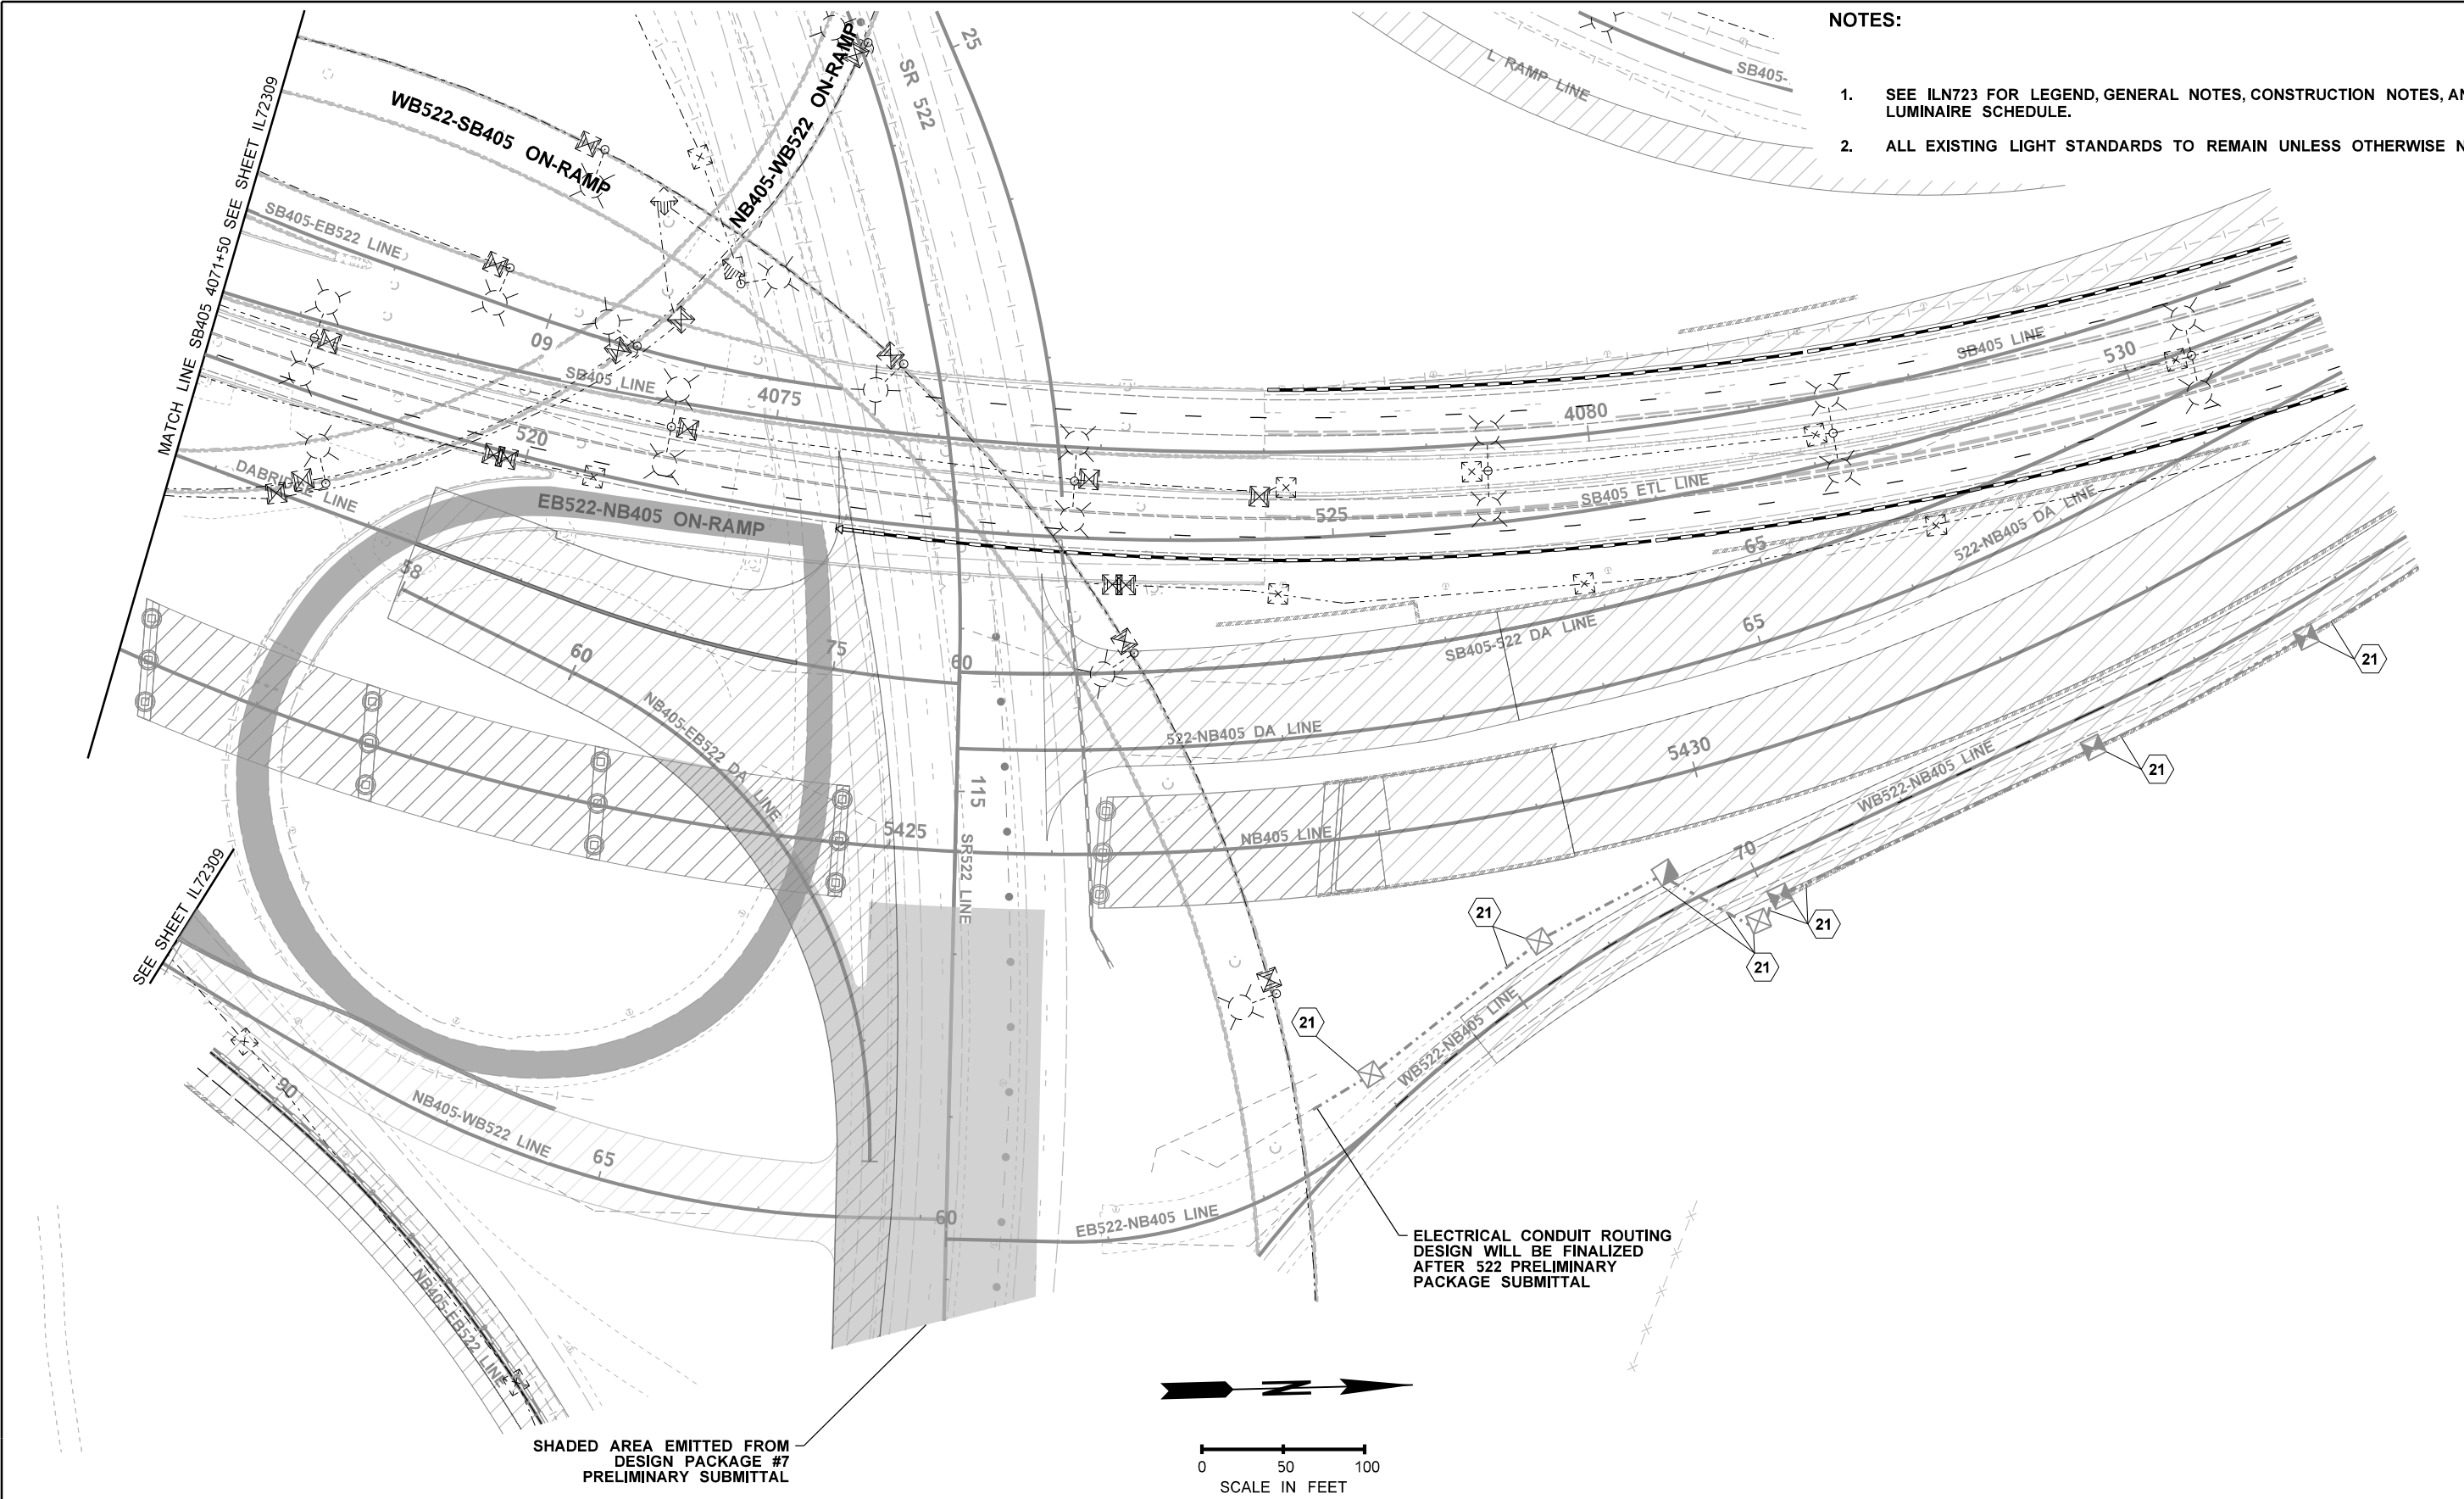

- NOTES:
- 1. SEE ILN723 FOR LEGEND, GENERAL NOTES, CONSTRUCTION NOTES, AND LUMINAIRE SCHEDULE.
 - 2. ALL EXISTING LIGHT STANDARDS TO REMAIN UNLESS OTHERWISE NOTED.



FILE NAME										c:\pwworking\uswaldms16388\IC9727_PS_IL_72310.dgn										YUAN STATE OF WASHINGTON PROFESSIONAL ENGINEER PRELIMINARY FOR CONSTRUCTION DATE P.E. STAMP BOX	AECOM concordENGINEERING	 Washington State Department of Transportation SKANSKA	I-405		PLAN REF NO
TIME		12:28:35 PM		REGION NO.		STATE		FED.AID PROJ.NO.		BRICKYARD TO SR527 IMPROVEMENT PROJECT		IL72310													
DATE		5/16/2024		10		WASH							SHEET												
PLOTTED BY		Gary.Hung						JOB NUMBER				OF													
DESIGNED BY		G. HUNG											SHEETS												
ENTERED BY		G. HUNG																							
CHECKED BY		K. NORBERG						CONTRACT NO.		LOCATION NO.		TEMPORARY ILLUMINATION PLAN SEGMENT 2 STAGE 2 PHASE 3													
PROJ. ENGR.		H HUYNH		REV A - DESIGN PACKAGE #7		YV		9727																	
REGIONAL ADM.		L HODGSON		REVISION		DATE		BY																	

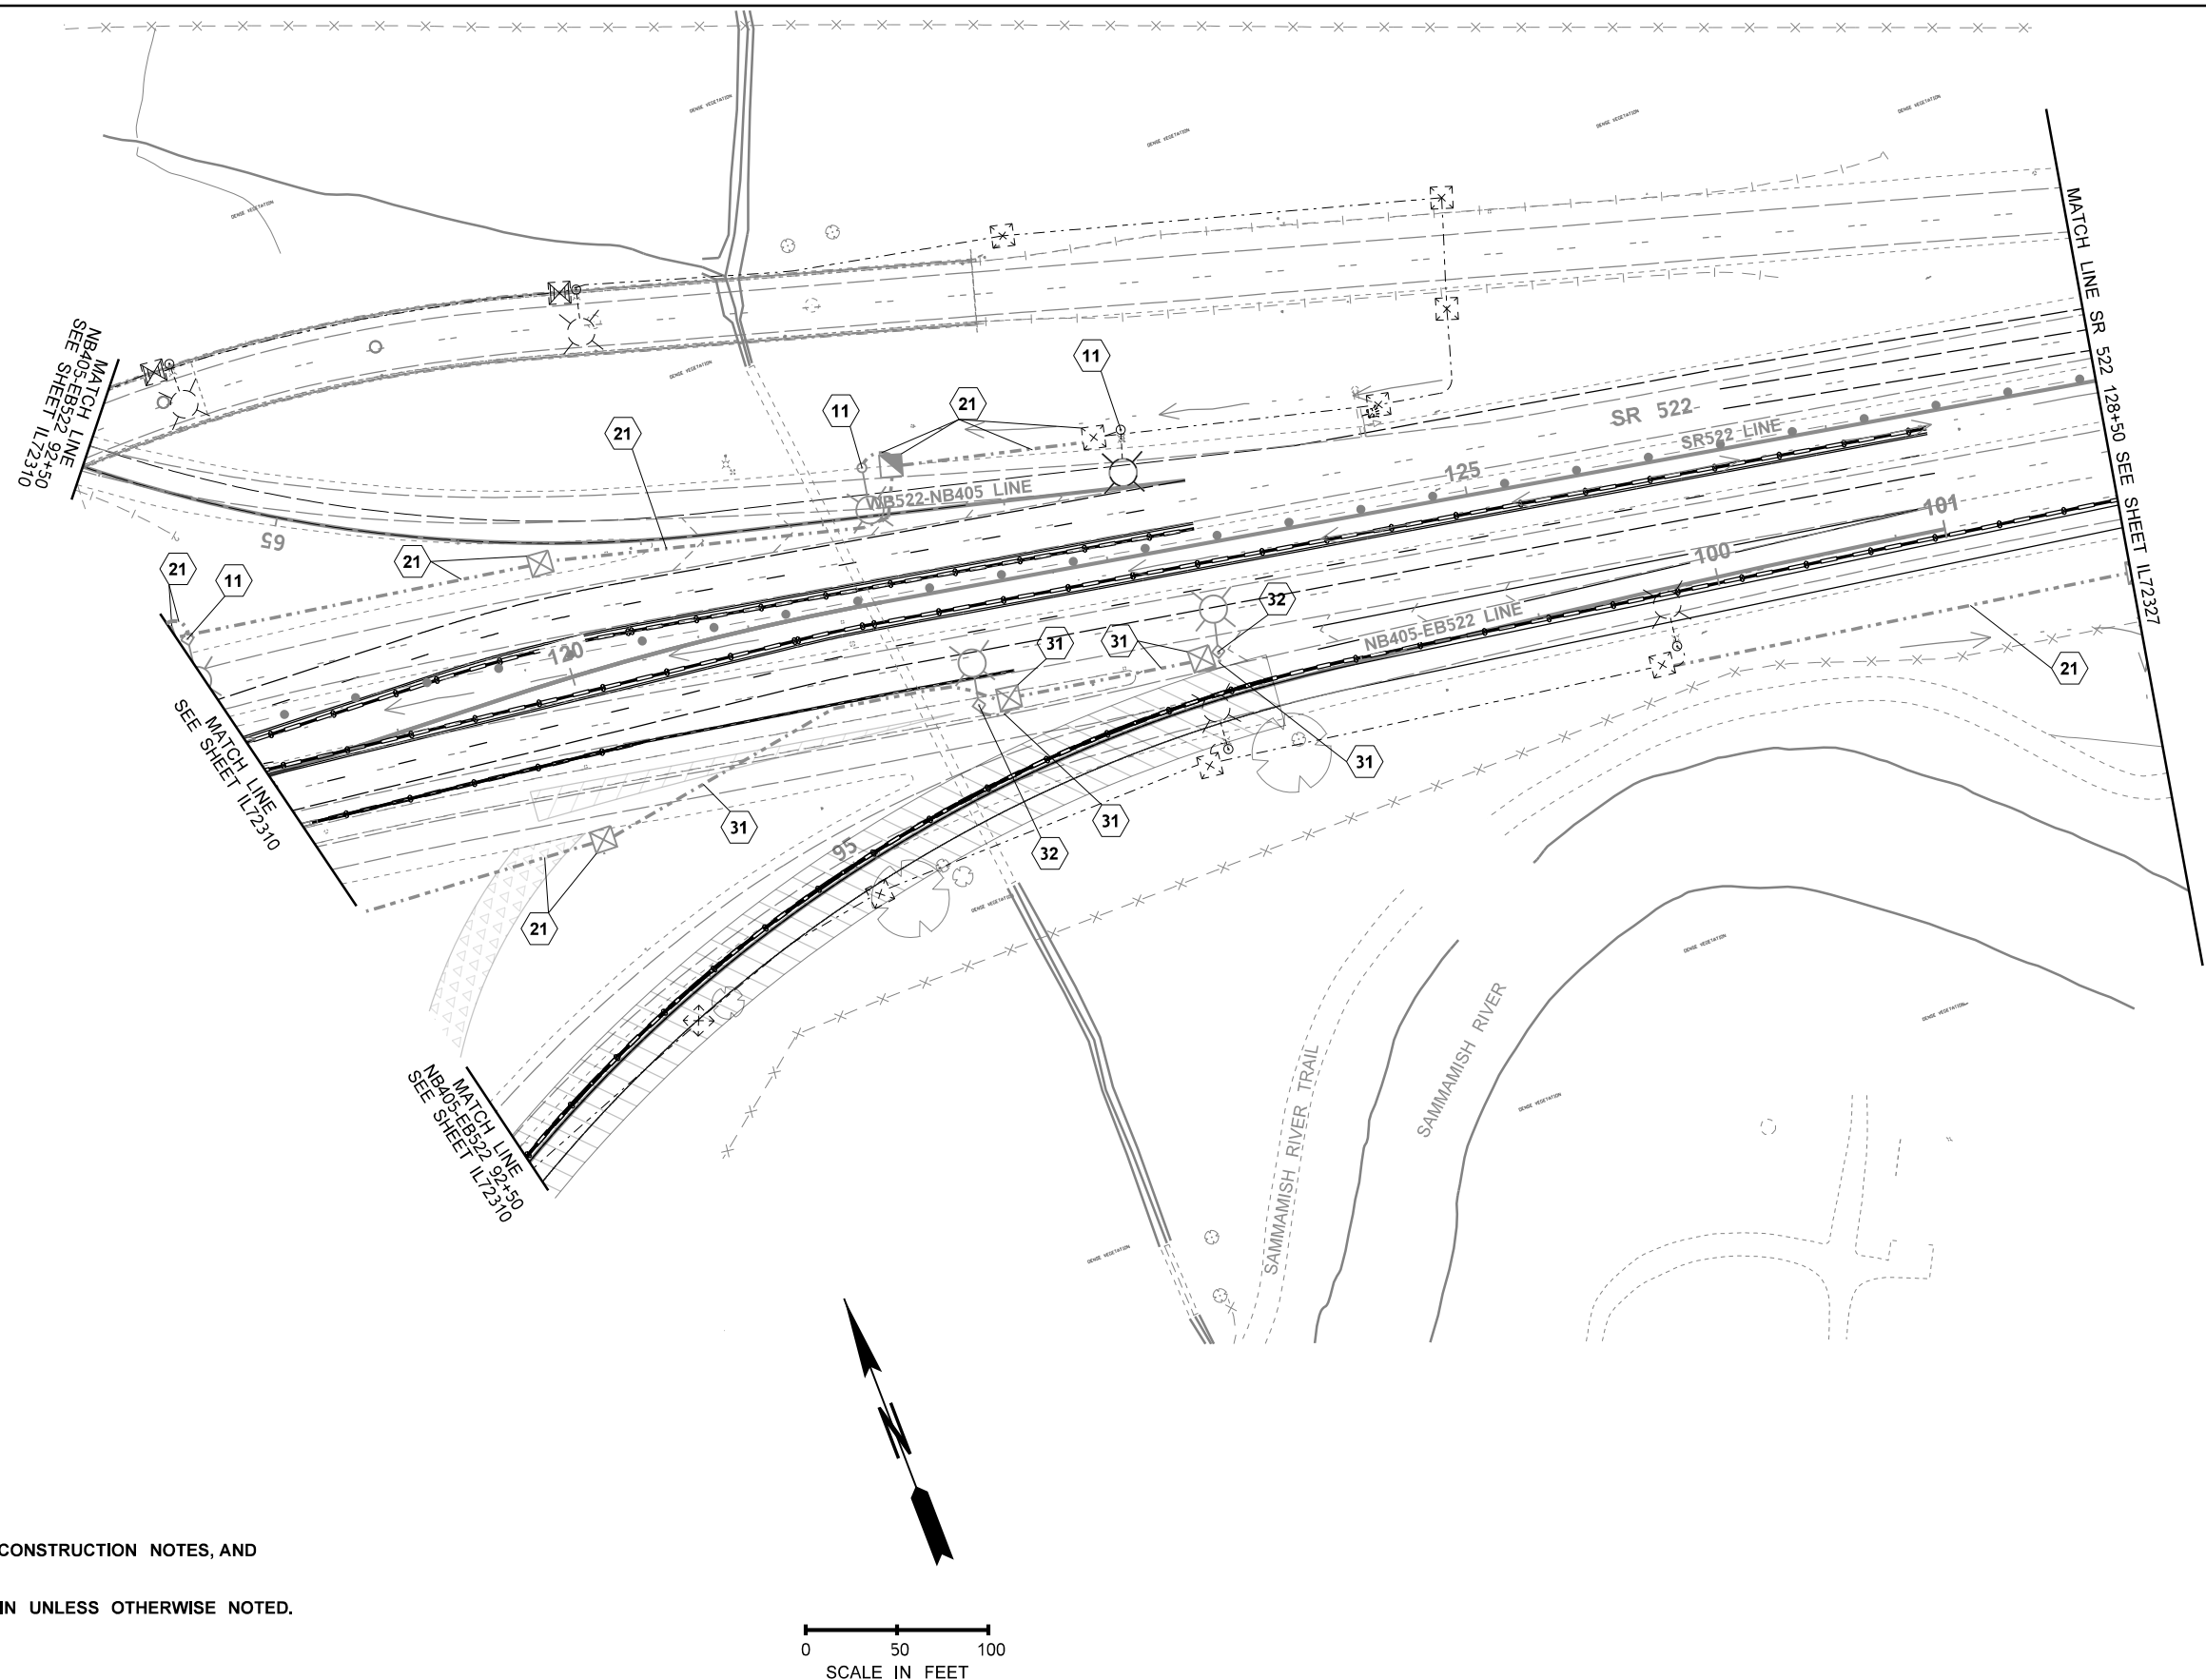

NOTES:

1. SEE ILN723 FOR LEGEND, GENERAL NOTES, CONSTRUCTION NOTES, AND LUMINAIRE SCHEDULE.
2. ALL EXISTING LIGHT STANDARDS TO REMAIN UNLESS OTHERWISE NOTED.

FILE NAME		c:\pwworking\uswaldms16388\IC9727_PS_IL_72326.dgn										
TIME	11:47:37 AM							REGION NO.	STATE	FED.AID PROJ.NO.		
DATE	6/4/2024							10	WASH			
PLOTTED BY	Gary.Hung							JOB NUMBER		LOCATION NO.		
DESIGNED BY	G. HUNG											
ENTERED BY	G. HUNG									CONTRACT NO.		
CHECKED BY	K. NORBERG											
PROJ. ENGR.	H HUYNH	REV A - DESIGN PACKAGE #7						YW	9727			
REGIONAL ADM.	L HODGSON	REVISION				DATE	BY					

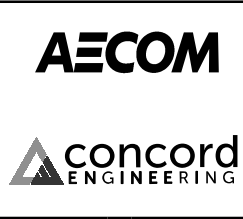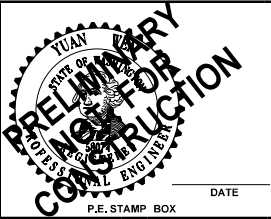

I-405 BRICKYARD TO SR527 IMPROVEMENT PROJECT		PLAN REF NO IL72326
TEMPORARY ILLUMINATION PLAN SEGMENT 2 STAGE 2 PHASE 3		SHEET OF SHEETS