
 
 


UTILITY LEGEND:

|                               |                                                   |
|-------------------------------|---------------------------------------------------|
| - OTV - - OTV - - OTV - -     | EXISTING OVERHEAD CABLE TV                        |
| - OF - - OF - - OF - -        | EXISTING OVERHEAD FIBER OPTIC CABLE               |
| - OT - - OT - - OT - -        | EXISTING OVERHEAD TELEPHONE LINE                  |
| - BTV - - BTV - - BTV - -     | EXISTING BURIED CABLE TV                          |
| - BCL - - BCL - - BCL - -     | EXISTING BURIED COMMUNICATION LINE                |
| - BF - - BF - - BF - -        | EXISTING BURIED FIBER OPTIC                       |
| - BT - - BT - - BT - -        | EXISTING BURIED TELEPHONE CABLE                   |
| - G - - G - - G - -           | EXISTING GAS LINE                                 |
| - G - - G - - G - -           | NEW GAS LINE                                      |
| - OP - - OP - - OP - -        | EXISTING OVERHEAD POWER LINE                      |
| - OP - - OP - - OP - - OP - - | NEW OVERHEAD POWER LINE                           |
| - BP - - BP - - BP - - BP - - | EXISTING BURIED POWER LINE                        |
| - BP - - BP - - BP - - BP - - | NEW BURIED POWER LINE                             |
| - ST - - ST - - ST - - ST - - | EXISTING STORM DRAIN TRUNK                        |
| - ST - - ST - - ST - - ST - - | NEW STORM DRAIN TRUNK                             |
| - S - - S - - S - -           | EXISTING SANITARY SEWER LINE                      |
| - W - - W - - W - -           | EXISTING WATER LINE                               |
| - W - - W - - W - - W - -     | NEW WATER LINE                                    |
| - / - - / - - / - - / - -     | EXISTING UTILITY TO BE ABANDONED / DECOMMISSIONED |
| - / - - / - - / - - / - -     | ABANDONED / DECOMMISSIONED UTILITY                |
| - (P) -                       | EXISTING POWER POLE                               |
|                               | AREA NOT INCLUDED / NOT FOR SUBMITTAL             |

RESERVED FOR  
RFC  
CERTIFICATION STAMP

|               |  
|---------------|--|-------------------------------------------------|--|------------------------------|--|------|--|------------|--|--------------|--|---------------------------------------------------------------------------------------|---------------------------------------------------------------------------------------|---------------------------------------------------------------------------------------|---------------------------------------------------------------------------------------|----------------------------------------------------|------------------|--|-------|
| FILE NAME     |  | c:\pwworking\luswaldms06731\C9727_PS_UTN_70.dgn |  |                              |  |      |  |            |  |              |  |  |  |  |  | I-405<br>BRICKYARD TO SR527<br>IMPROVEMENT PROJECT | PLAN REF NO      |  |       |
| TIME          |  | 10:42:34 AM                                     |  |                              |  |      |  | REGION NO. |  | STATE        |  |                                                                                       |                                                                                       |                                                                                       |                                                                                       |                                                    | FED.AID PROJ.NO. |  | UTN70 |
| DATE          |  | 5/22/2024                                       |  |                              |  |      |  | 10         |  | WASH         |  |                                                                                       |                                                                                       |                                                                                       |                                                                                       |                                                    |                  |  |       |
| PLOTTED BY    |  | heather.stacy                                   |  |                              |  |      |  |            |  | JOB NUMBER   |  |                                                                                       |                                                                                       |                                                                                       |                                                                                       |                                                    |                  |  |       |
| DESIGNED BY   |  | A. MASSINI                                      |  |                              |  |      |  |            |  |              |  |                                                                                       |                                                                                       |                                                                                       | SHEET                                                                                 |                                                    |                  |  |       |
| ENTERED BY    |  | S. DELAVARPOUR                                  |  |                              |  |      |  |            |  |              |  |                                                                                       |                                                                                       |                                                                                       | OF                                                                                    |                                                    |                  |  |       |
| CHECKED BY    |  | P. RIEMANN                                      |  |                              |  |      |  |            |  |              |  |                                                                                       |                                                                                       |                                                                                       | SHEETS                                                                                |                                                    |                  |  |       |
| PROJ. ENGR.   |  | H HUYNH                                         |  | REV A - SEG 7 DESIGN PACKAGE |  |      |  | PR         |  | CONTRACT NO. |  | LOCATION NO.                                                                          |                                                                                       |                                                                                       |                                                                                       |                                                    |                  |  |       |
| REGIONAL ADM. |  | L HODGSON                                       |  | REVISION                     |  | DATE |  | BY         |  | 9727         |  |                                                                                       |                                                                                       |                                                                                       |                                                                                       |                                                    |                  |  |       |

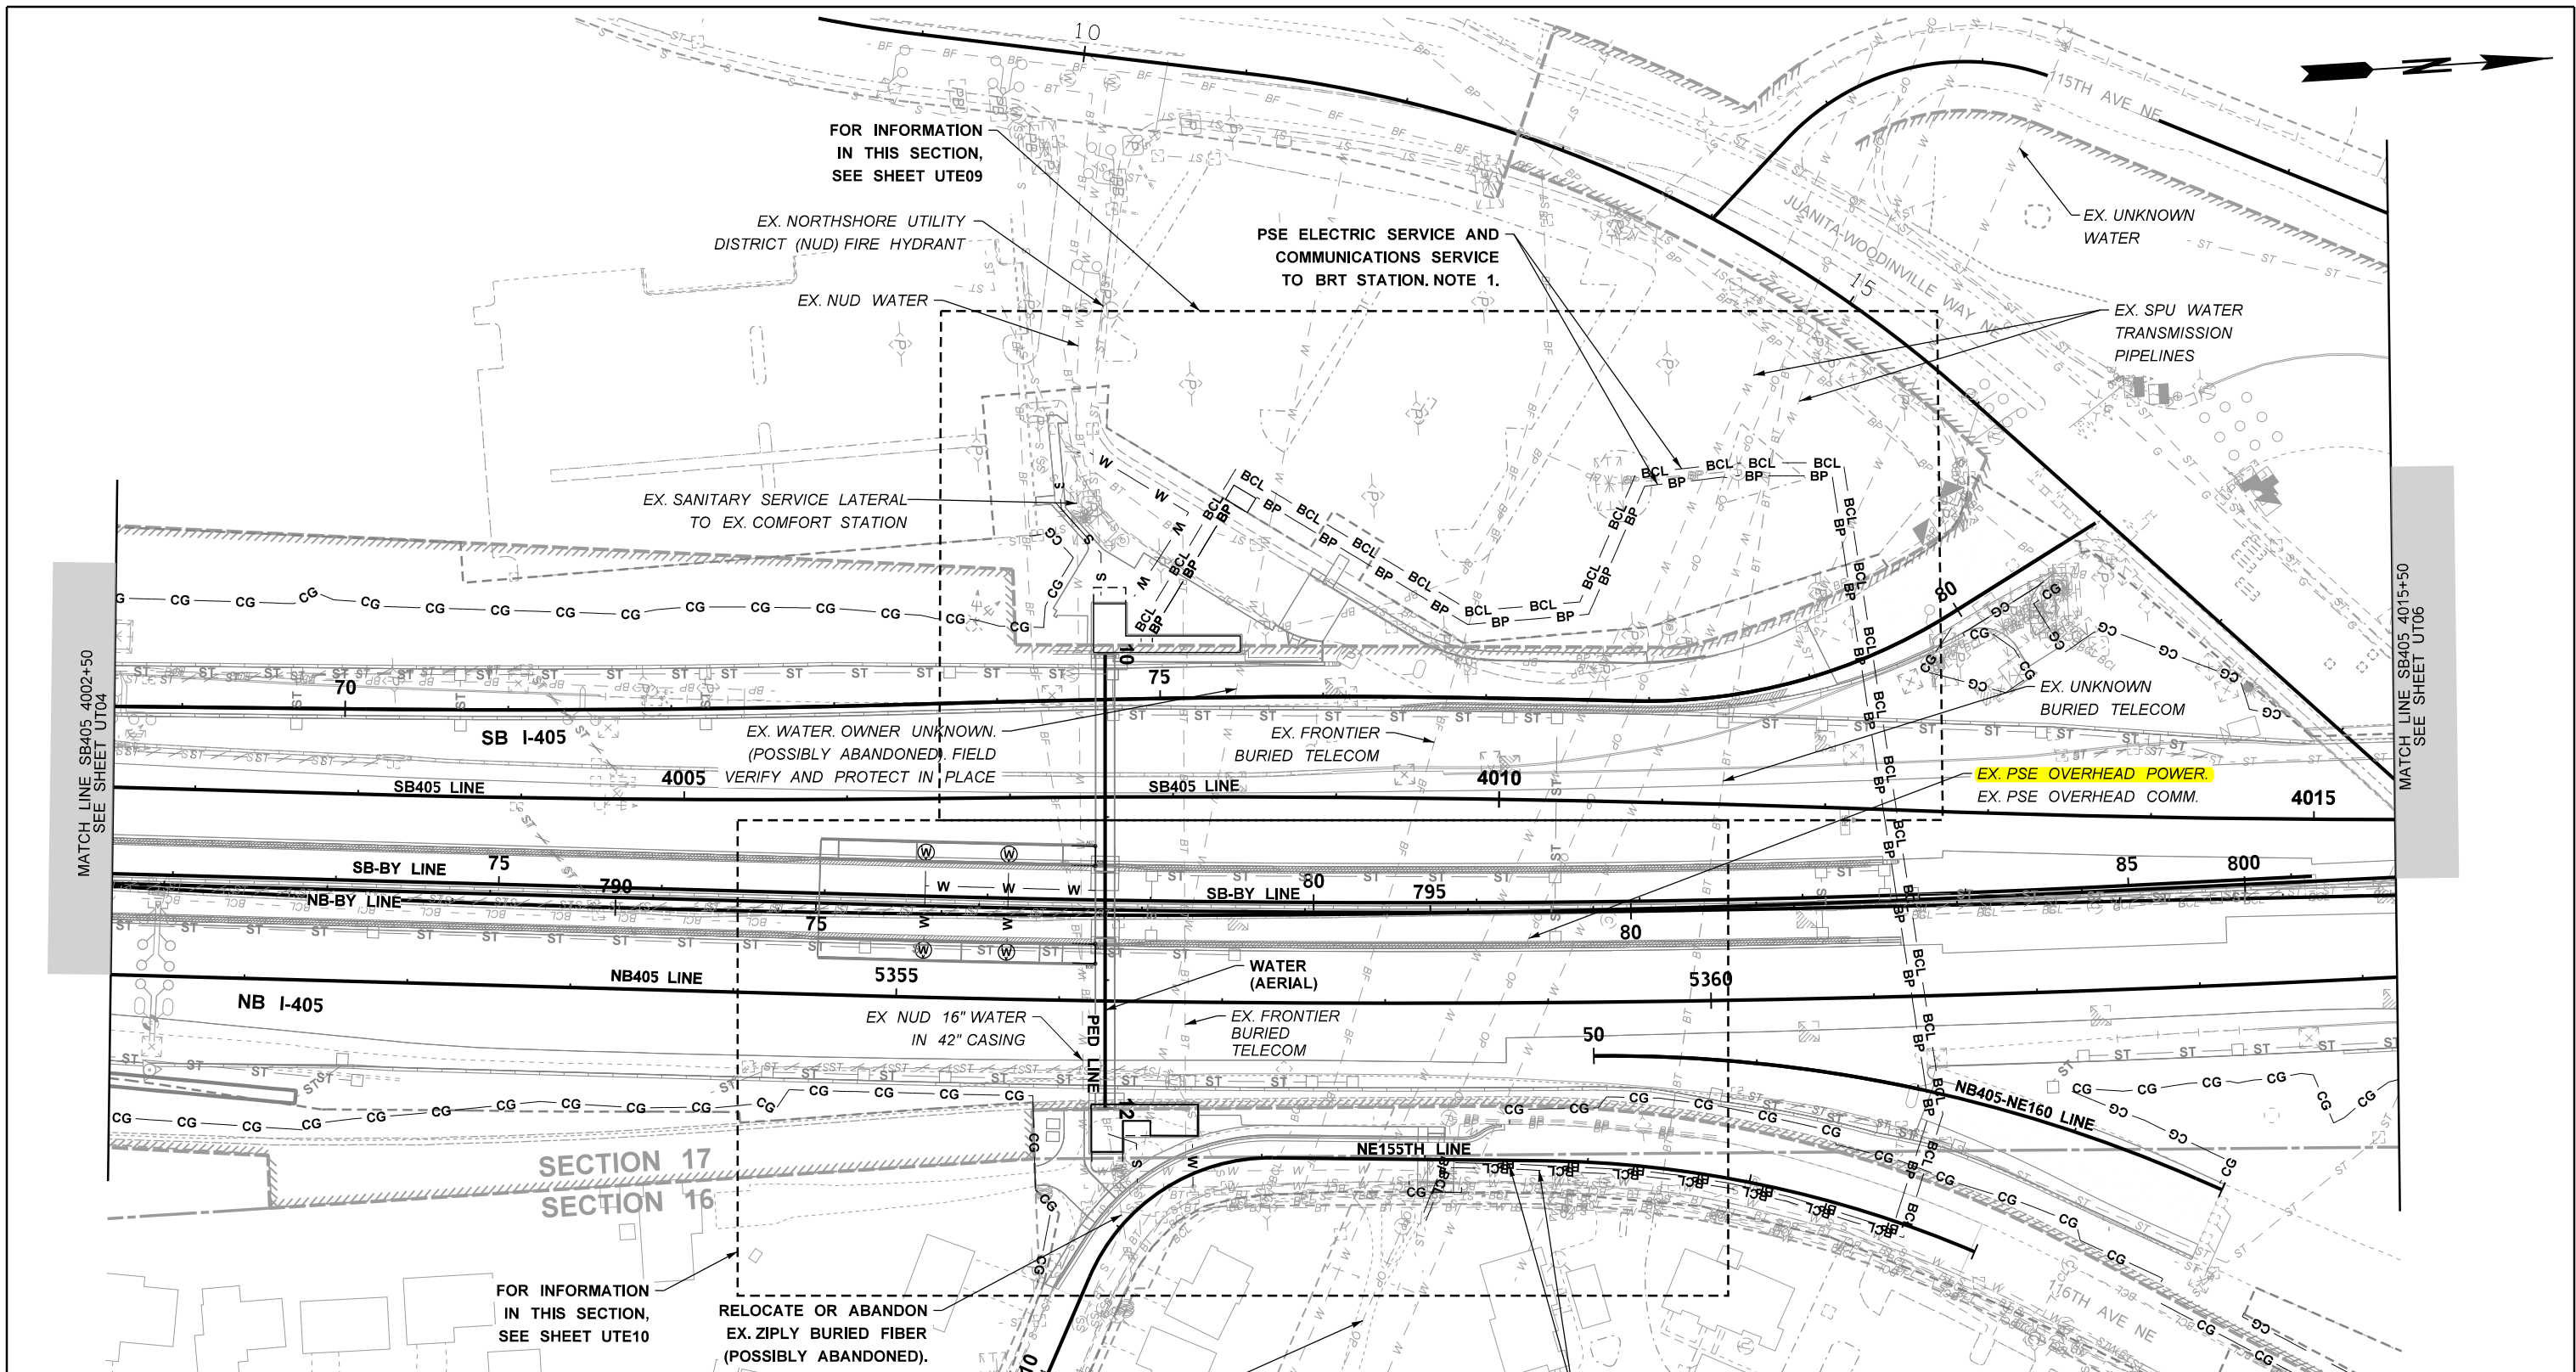


NOTES:


1. THE SCOPE, CONFIGURATION, AND LOCATION OF UTILITY WORK DESIGNATED AS BY OTHERS IS INDICATED ON THIS DRAWING IN AN ASSUMED LOCATION THAT MUST BE DETERMINED AND VALIDATED BY THE UTILITY OWNER.

REPLACE PSE EXISTING OVERHEAD TRANSMISSION WITH NEW POLES PROVIDING A HIGHER CROSSING (BY PSE). NOTE 1

RELOCATE EX. PSE OVERHEAD ELECTRICAL DISTRIBUTION, AND COMMUNICATION TO UNDERGROUND RELOCATION (BY PSE). NOTE 1.


RESERVED FOR  
RFC  
CERTIFICATION STAMP

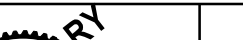
|                                                         |  
|---------------------------------------------------------|--|--------------------------|--|------|--|---------------|--|--------------|--|---------------------------------------------------------------------------------------|--|---|--|---|--|----------------------------------------------------|--|-------------|--|
| FILE NAME c:\pwworking\uswaldms06731\C9727_PS_UT_05.dgn |  |                          |  |      |  |               |  |              |  |  |  | <br> |  | <br><b>SKANSKA</b> |  | I-405<br>BRICKYARD TO SR527<br>IMPROVEMENT PROJECT |  | PLAN REF NO |  |
| UT05                                                    |  |                          |  |      |  |               |  |              |  |                                                                                       |  |   |  |   |  |                                                    |  |             |  |
| SHEET                                                   |  |                          |  |      |  |               |  |              |  |                                                                                       |  |   |  |   |  |                                                    |  |             |  |
| OF                                                      |  |                          |  |      |  |               |  |              |  |                                                                                       |  |   |  |   |  |                                                    |  |             |  |
| TIME 5:56:29 AM                                         |  |                          |  |      |  | REGION NO. 10 |  | STATE WASH   |  | FED.AID PROJ.NO.                                                                      |  | LOCATION NO.   |  | 9727   |  | BY                                                 |  | DATE        |  |
| DATE 5/17/2024                                          |  |                          |  |      |  | JOB NUMBER    |  | CONTRACT NO. |  |                                                                                       |  |   |  |   |  |                                                    |  |             |  |
| PLOTTED BY heather.stacy                                |  |                          |  |      |  |               |  |              |  |                                                                                       |  |   |  |   |  |                                                    |  |             |  |
| DESIGNED BY K. MATTINGLY                                |  |                          |  |      |  |               |  |              |  |                                                                                       |  |   |  |   |  |                                                    |  |             |  |
| ENTERED BY H. STACY                                     |  |                          |  |      |  |               |  |              |  |                                                                                       |  |   |  |   |  |                                                    |  |             |  |
| CHECKED BY P. RIEMANN                                   |  | REV B - DESIGN PACKAGE 7 |  |      |  | PR            |  |              |  |                                                                                       |  |   |  |   |  |                                                    |  |             |  |
| PROJ. ENGR. H HUYNH                                     |  | REV A - DESIGN PACKAGE 1 |  |      |  | PR            |  |              |  |                                                                                       |  |   |  |   |  |                                                    |  |             |  |
| REGIONAL ADM. L HODGSON                                 |  | REVISION                 |  | DATE |  | BY            |  |              |  |                                                                                       |  |   |  |   |  |                                                    |  |             |  |
|                                                         |  
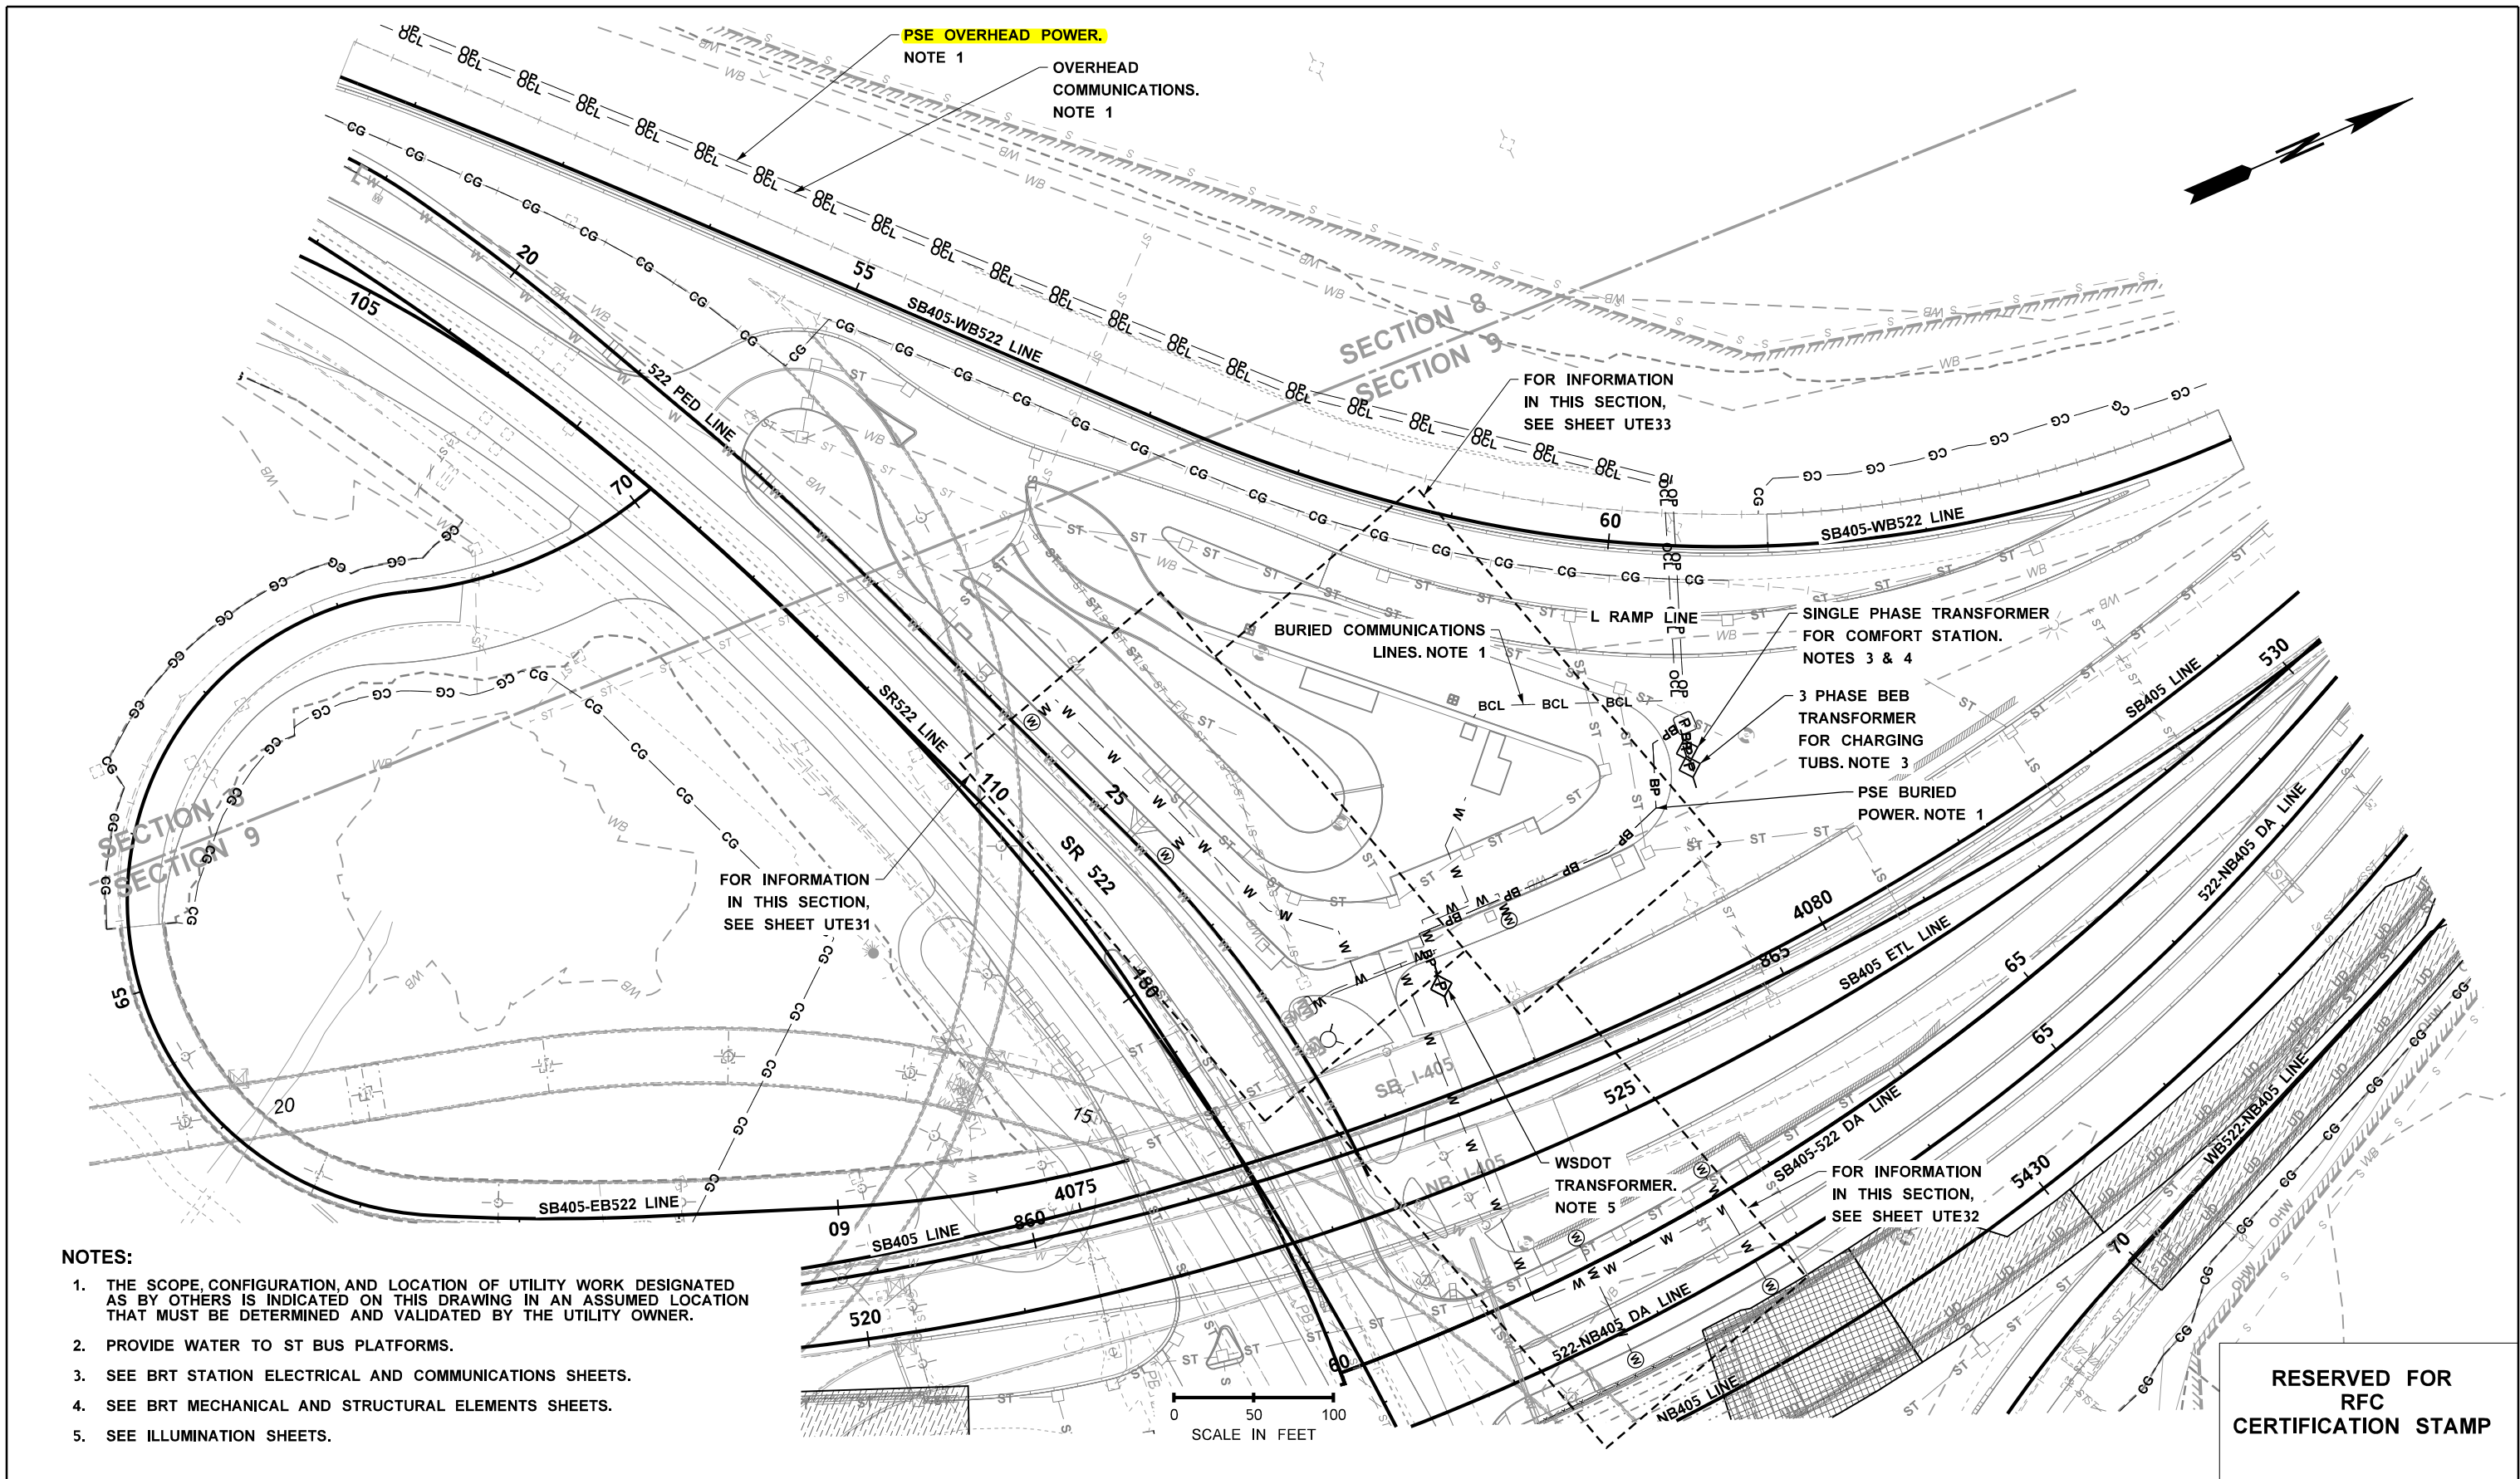

NOTES:


1. THE SCOPE, CONFIGURATION, AND LOCATION OF UTILITY WORK DESIGNATED AS BY OTHERS IS INDICATED ON THIS DRAWING IN AN ASSUMED LOCATION THAT MUST BE DETERMINED AND VALIDATED BY THE UTILITY OWNER.
2. PROVIDE WATER TO ST BUS PLATFORMS.
3. SEE BRT STATION ELECTRICAL AND COMMUNICATIONS SHEETS.
4. SEE BRT MECHANICAL AND STRUCTURAL ELEMENTS SHEETS.
5. SEE ILLUMINATION SHEETS.
 
|               |  
|---------------|--|-----------------------------------------------|--|--------------------------|--|------|--|--------------|--|--------------|--|---|---|-------|--|--------------------|--|---------------------|--|-------------|--|
| FILE NAME     |  | c:\pwworking\uswaldms06731\C9727_PS_UT_28.dgn |  |                          |  |      |  |              |  |              |  | <br><b>PRELIMINARY</b><br><b>NOT FOR CONSTRUCTION</b> | <br><br><br><b>SKANSKA</b> | I-405 |  | BRICKYARD TO SR527 |  | IMPROVEMENT PROJECT |  | PLAN REF NO |  |
| TIME          |  | 6:27:36 AM                                    |  |                          |  |      |  |              |  |              |  |   |   | UT28  |  | SHEET              |  |                     |  |             |  |
| DATE          |  | 5/17/2024                                     |  |                          |  |      |  |              |  |              |  |   |   |       |  | OF                 |  |                     |  |             |  |
| PLOTTED BY    |  | heather.stacy                                 |  |                          |  |      |  |              |  |              |  |   |   |       |  | SHEETS             |  |                     |  |             |  |
| DESIGNED BY   |  | K. MATTINGLY                                  |  |                          |  |      |  |              |  |              |  |   |   |       |  |                    |  |                     |  |             |  |
| ENTERED BY    |  | H. STACY                                      |  |                          |  |      |  |              |  |              |  |   |   |       |  |                    |  |                     |  |             |  |
| CHECKED BY    |  | P. RIEMANN                                    |  | REV B - DESIGN PACKAGE 7 |  | PR   |  | CONTRACT NO. |  | LOCATION NO. |  |   |   |       |  |                    |  |                     |  |             |  |
| PROJ. ENGR.   |  | H HUYNH                                       |  | REV A - DESIGN PACKAGE 3 |  | PR   |  | 9727         |  |              |  |   |   |       |  |                    |  |                     |  |             |  |
| REGIONAL ADM. |  | L HODGSON                                     |  | REVISION                 |  | DATE |  | BY           |  |              |  |   |   |       |  |                    |  |                     |  |             |  |

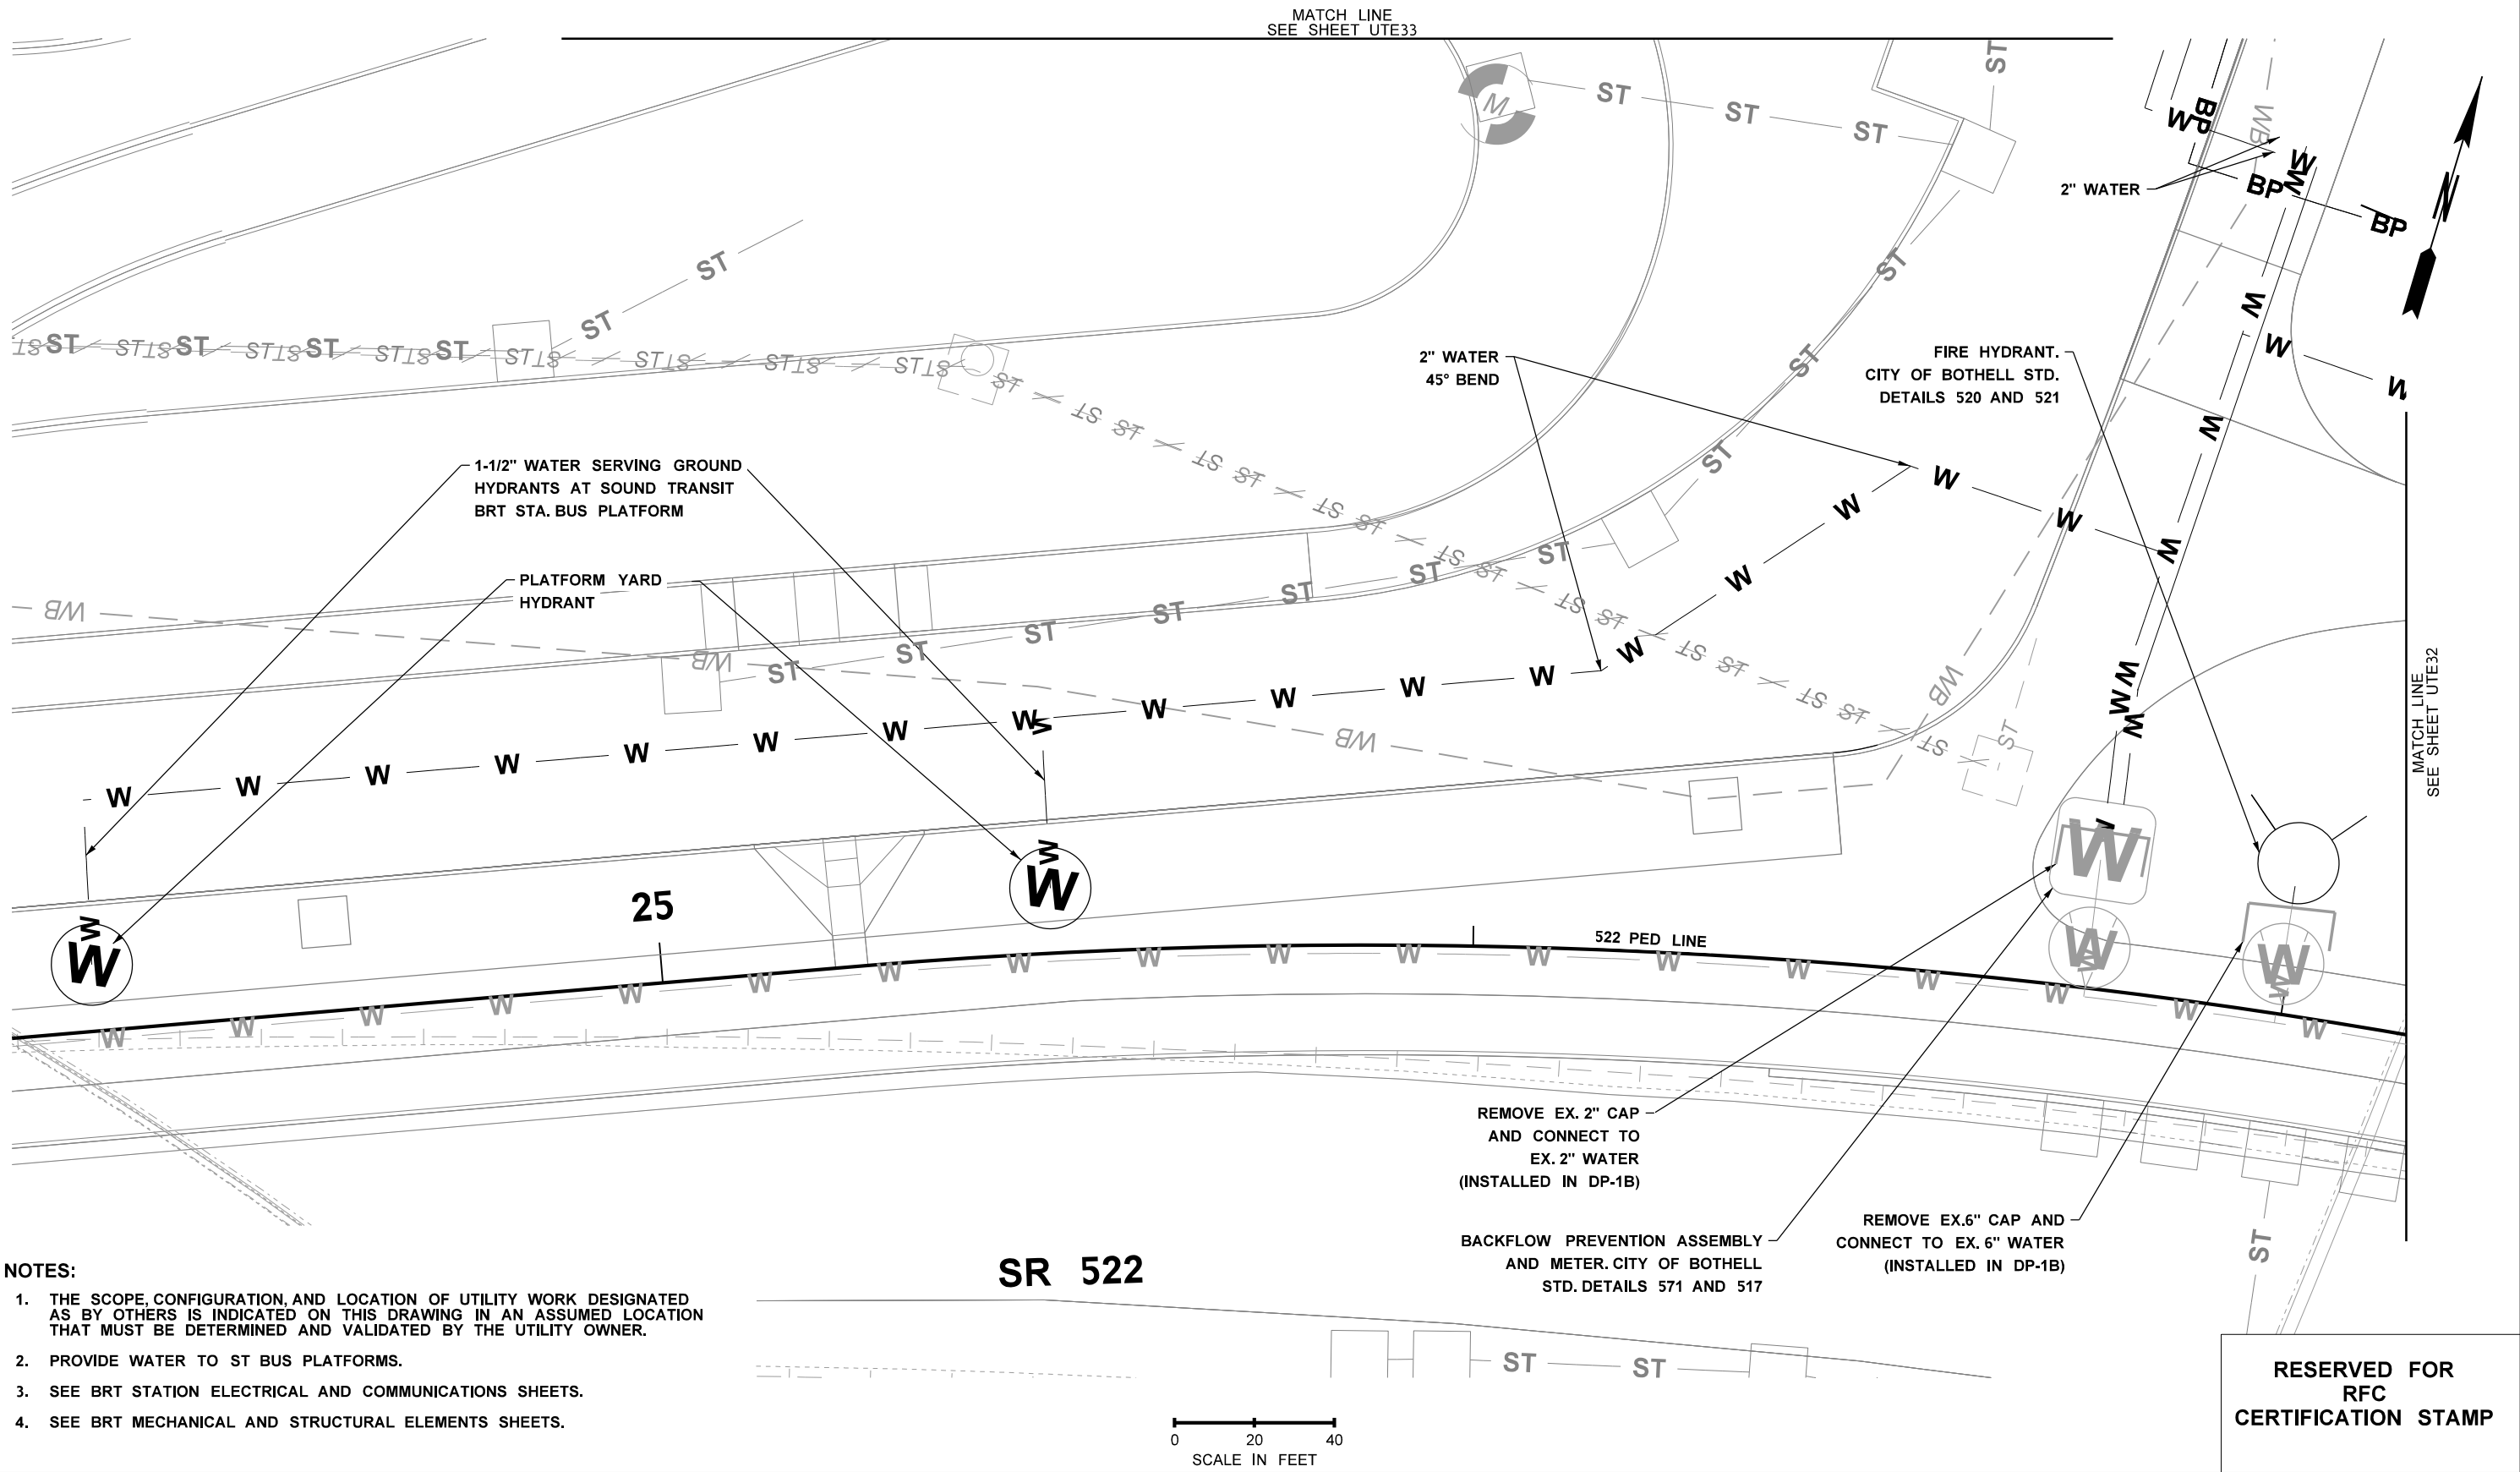

- NOTES:
1. THE SCOPE, CONFIGURATION, AND LOCATION OF UTILITY WORK DESIGNATED AS BY OTHERS IS INDICATED ON THIS DRAWING IN AN ASSUMED LOCATION THAT MUST BE DETERMINED AND VALIDATED BY THE UTILITY OWNER.
  2. PROVIDE WATER TO ST BUS PLATFORMS.
  3. SEE BRT STATION ELECTRICAL AND COMMUNICATIONS SHEETS.
  4. SEE BRT MECHANICAL AND STRUCTURAL ELEMENTS SHEETS.

SR 522

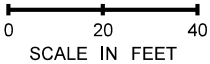

|                                                           |                          |  |  |                  |  |              |                  |
|-----------------------------------------------------------|--------------------------|--|--|------------------|--|--------------|------------------|
| FILE NAMEc:\pwworking\luswald\ms06731\C9727_PS_UTE_31.dgn |                          |  |  | REGION NO.10     |  | STATEWASH    | FED.AID PROJ.NO. |
| TIME6:06:37 AM                                            |                          |  |  | JOB NUMBER       |  |              |                  |
| DATE5/17/2024                                             |                          |  |  | CONTRACT NO.9727 |  | LOCATION NO. |                  |
| PLOTTED BYheather.stacy                                   |                          |  |  | PR               |  | BY           |                  |
| DESIGNED BYK. MATTINGLY                                   |                          |  |  | DATE             |  |              |                  |
| ENTERED BYH. STACY                                        |                          |  |  |                  |  |              |                  |
| CHECKED BYP. RIEMANN                                      |                          |  |  |                  |  |              |                  |
| PROJ. ENGR.H HUYNH                                        | REV A - DESIGN PACKAGE 7 |  |  |                  |  |              |                  |
| REGIONAL ADM.L HODGSON                                    | REVISION                 |  |  |                  |  |              |                  |

PRELIMINARY

NOT FOR CONSTRUCTION

DATE

P.E. STAMP BOX

AECOM

PERTEET

Washington State

Department of Transportation

SKANSKA

I-405

BRICKYARD TO SR527

IMPROVEMENT PROJECT

ENLARGED UTILITY PLAN

TRANSIT HUB STATION

PLAN REF NO


UTE31

SHEET


OF

SHEETS

- NOTES:
- 1. THE SCOPE, CONFIGURATION, AND LOCATION OF UTILITY WORK DESIGNATED AS BY OTHERS IS INDICATED ON THIS DRAWING IN AN ASSUMED LOCATION THAT MUST BE DETERMINED AND VALIDATED BY THE UTILITY OWNER.
  - 2. PROVIDE WATER TO ST BUS PLATFORMS.
  - 3. SEE BRT STATION ELECTRICAL AND COMMUNICATIONS SHEETS.
  - 4. SEE BRT MECHANICAL AND STRUCTURAL ELEMENTS SHEETS.

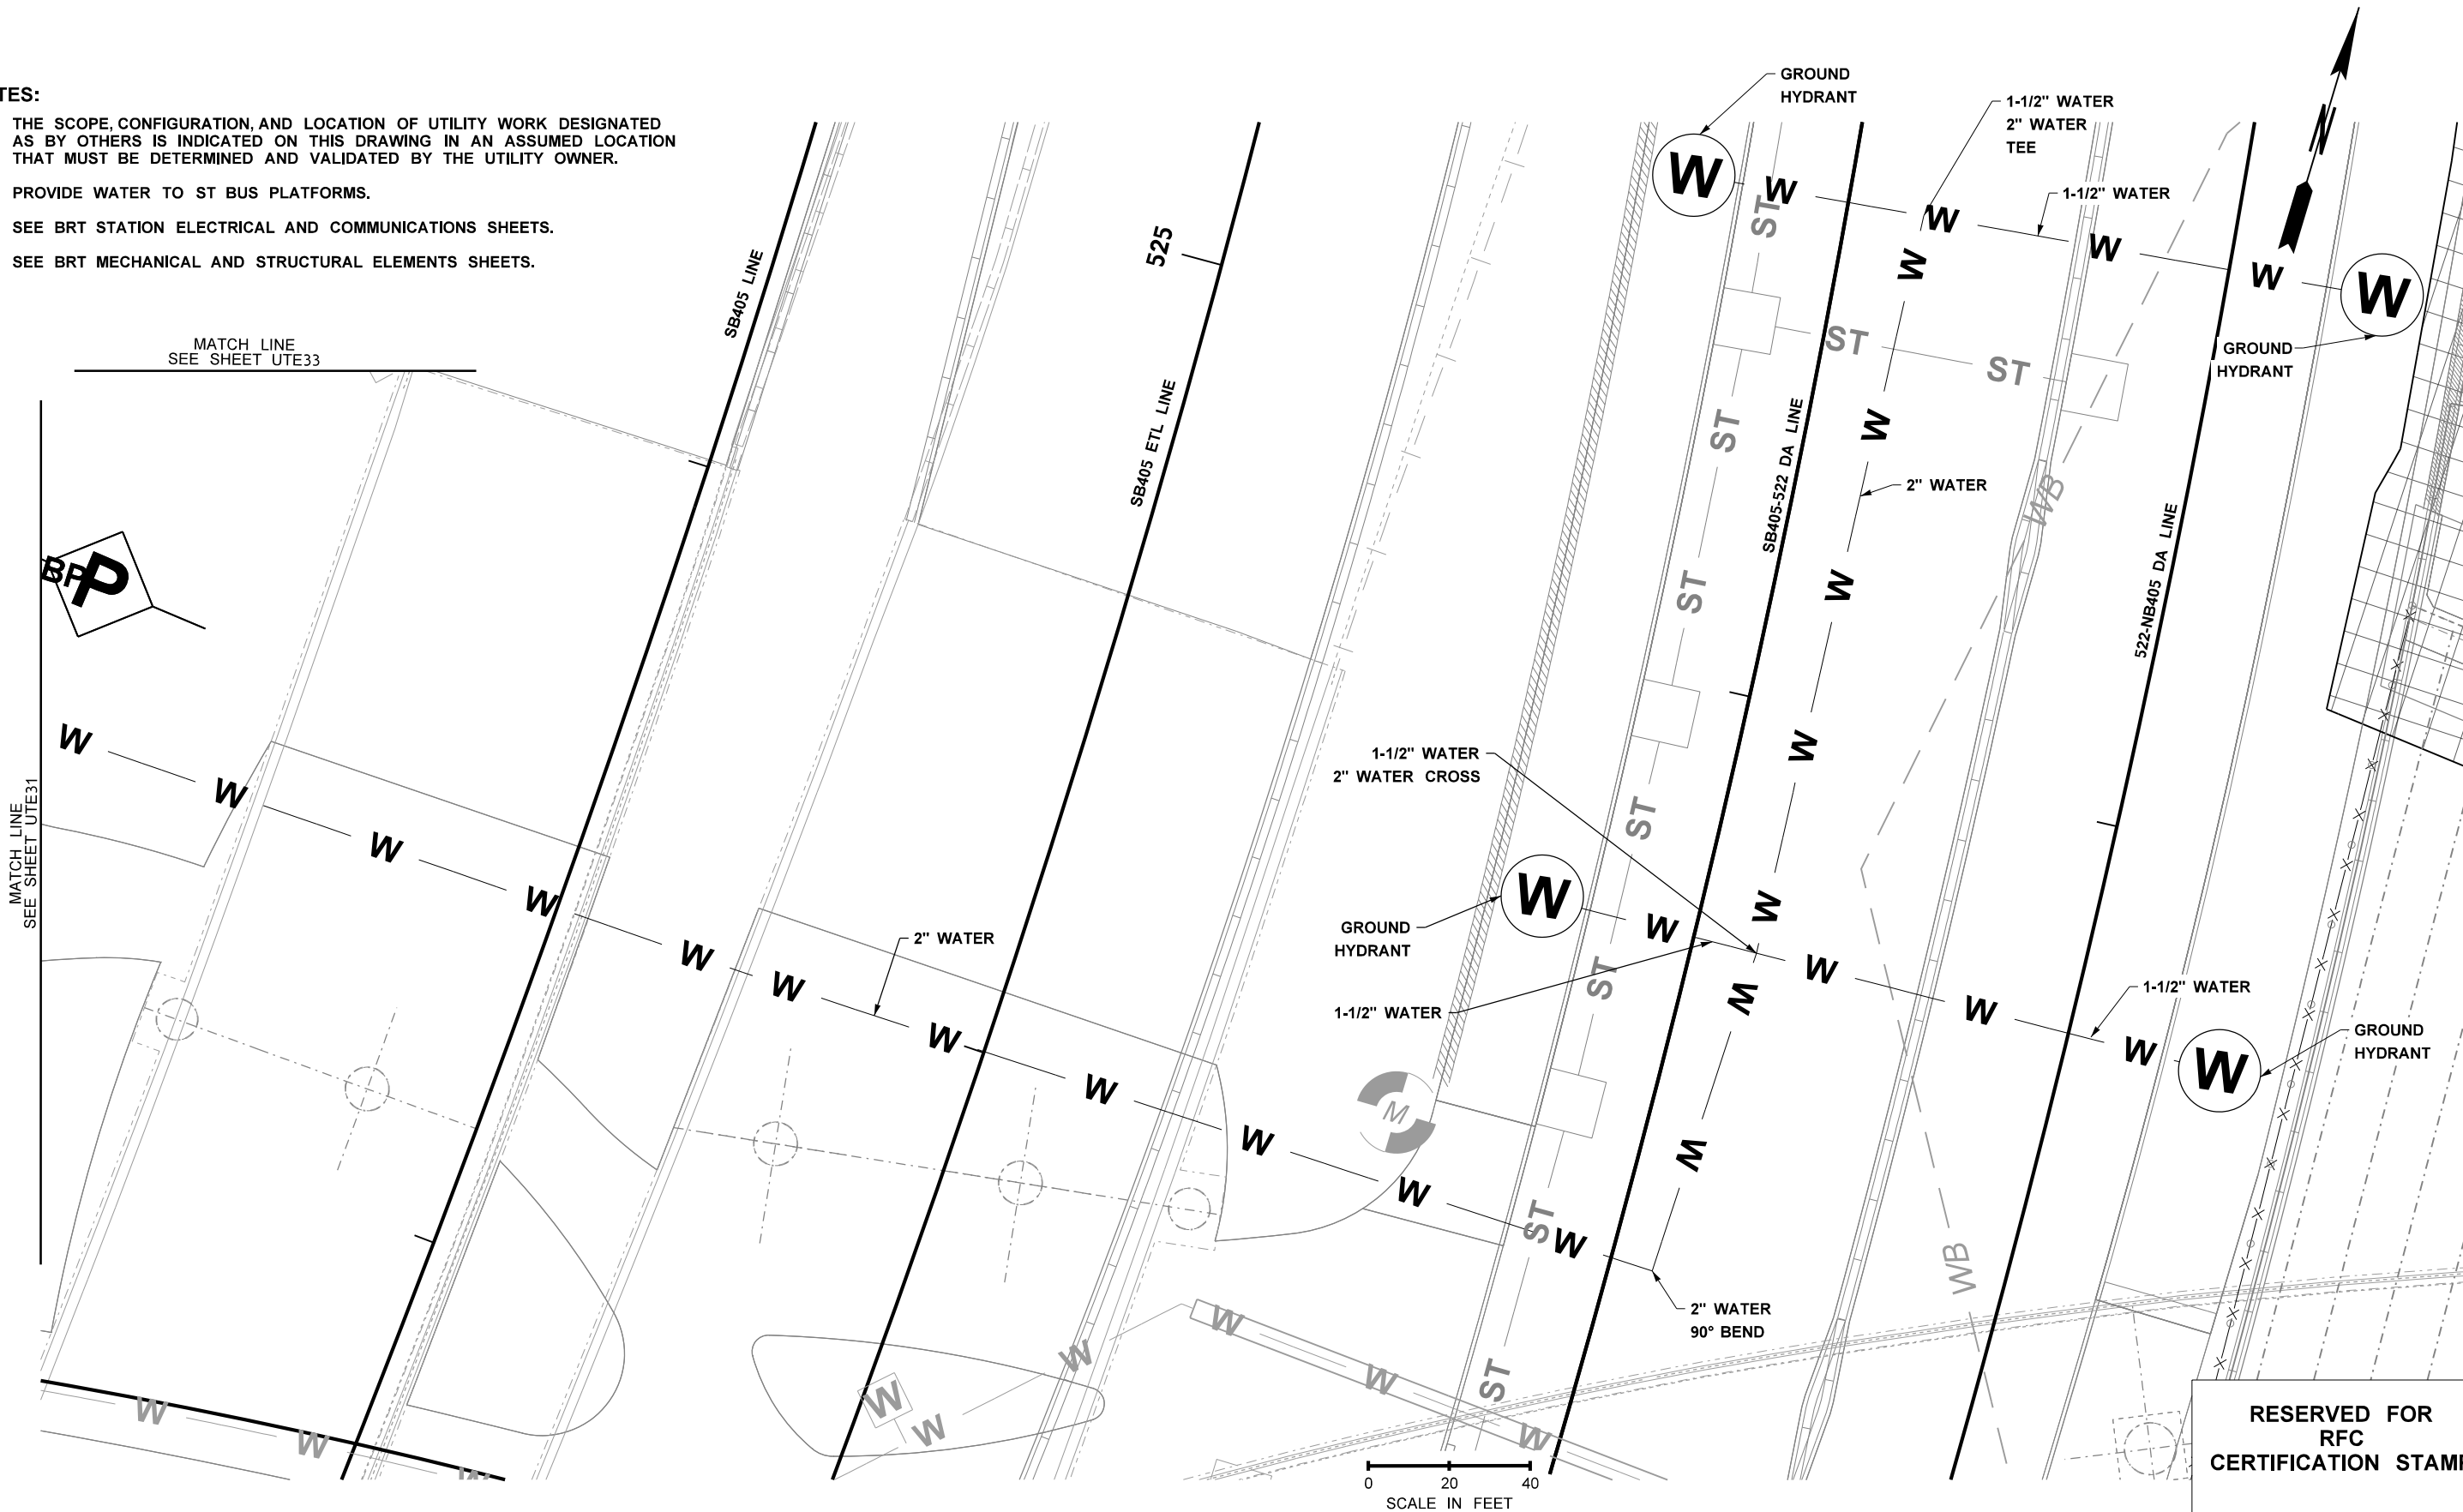

| |
|---|
| FILE NAME     |  |  |  |  |  |  |  |  |  | c:\pwworking\uswaldms06731\C9727_PS_UTE_32.dgn |  |  |  |  |  |  |  |  |  | <div><div><div>PAUL RICHARDS</div><div>SEAL OF THE STATE OF WASHINGTON</div><div>REGISTERED PROFESSIONAL ENGINEER</div><div>NO. 10000</div><div>EXPIRATION DATE 12/31/2025</div></div><div>PRELIMINARY</div><div>NOT FOR CONSTRUCTION</div><div>P.E. STAMP BOX</div><div>DATE</div></div> |  |  |  |  |  |  |  |  |  | <div><div>AECOM</div><div>PERTEET</div></div> |  |  |  |  |  |  |  |  |  | <div><div><div><div></div><div>Washington State</div><div>Department of Transportation</div></div><div>SKANSKA</div></div></div> |  |  |  |  |  |  |  |  |  | <div>I-405</div> <div>BRICKYARD TO SR527</div> <div>IMPROVEMENT PROJECT</div> <div>ENLARGED UTILITY PLAN</div> <div>TRANSIT HUB STATION</div> |  |  |  |  |  |  |  |  |  | PLAN REF NO |  |  |  |  |  |  |  |  |  |
| TIME          |  |  |  |  |  |  |  |  |  | 9:46:09 AM                                     | |UTE32       |  |  |  |  |  |  |  |  |  |
| DATE          |  |  |  |  |  |  |  |  |  | 5/17/2024                                      |  |  |  |  |  |  |  |  |  | 10   |  |  |  |  |  |  |  |  |  | WASH                                          |  |  |  |  |  |  |  |  |  | FED.AID PROJ.NO.   |  |  |  |  |  |  |  |  |  | SHEET   |  |  |  |  |  |  |  |  |  |             |  |  |  |  |  |  |  |  |  |
| PLOTTED BY    |  |  |  |  |  |  |  |  |  | heather.stacy                                  |  |  |  |  |  |  |  |  |  | JOB NUMBER   |  |  |  |  |  |  |  |  |  | CONTRACT NO.                                  |  |  |  |  |  |  |  |  |  | LOCATION NO.   |  |  |  |  |  |  |  |  |  | OF   |  |  |  |  |  |  |  |  |  |             |  |  |  |  |  |  |  |  |  |
| DESIGNED BY   | |
| ENTERED BY    | |
| CHECKED BY    | |
| PROJ. ENGR.   |  |  |  |  |  |  |  |  |  | H HUYNH                                        |  |  |  |  |  |  |  |  |  | REV A - DESIGN PACKAGE 7   |  |  |  |  |  |  |  |  |  | PR                                            |  |  |  |  |  |  |  |  |  | 9727   |  |  |  |  |  |  |  |  |  |   |  |  |  |  |  |  |  |  |  |             |  |  |  |  |  |  |  |  |  |
| REGIONAL ADM. |  |  |  |  |  |  |  |  |  | L HODGSON                                      |  |  |  |  |  |  |  |  |  | REVISION   |  |  |  |  |  |  |  |  |  | DATE                                          |  |  |  |  |  |  |  |  |  | BY   |  |  |  |  |  |  |  |  |  |   |  |  |  |  |  |  |  |  |  |             |  |  |  |  |  |  |  |  |  |

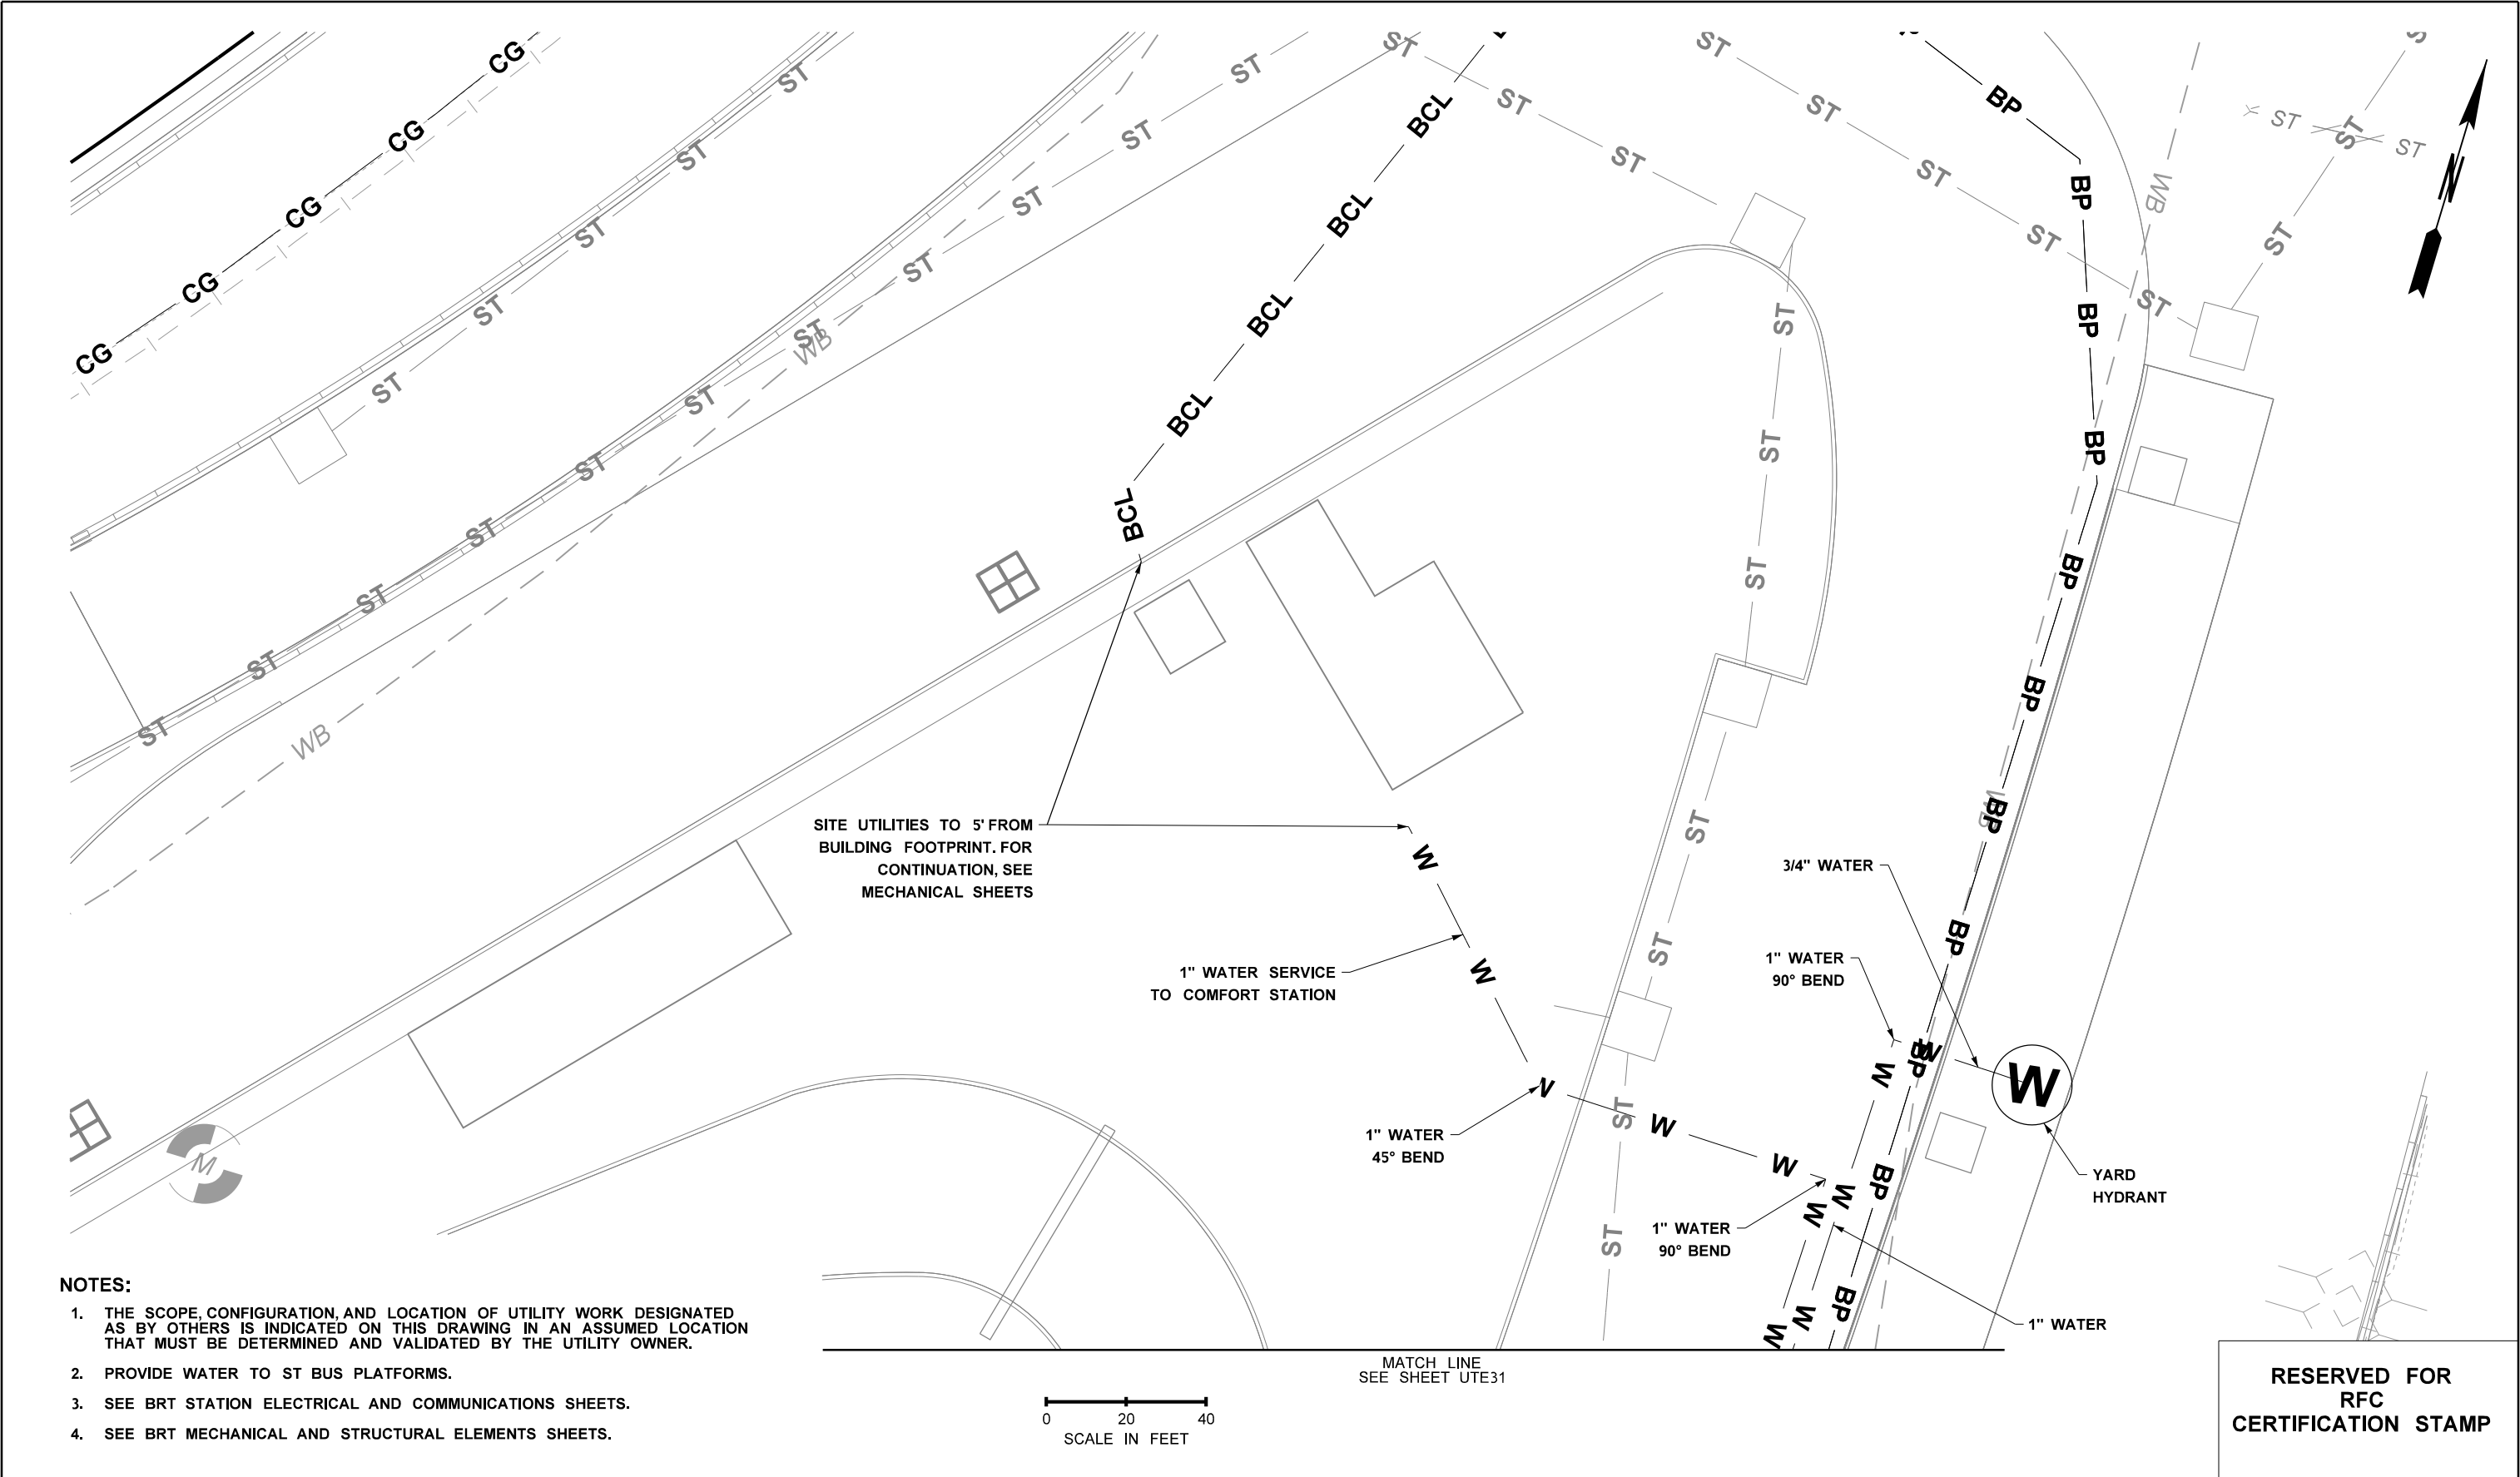

NOTES:

1. THE SCOPE, CONFIGURATION, AND LOCATION OF UTILITY WORK DESIGNATED AS BY OTHERS IS INDICATED ON THIS DRAWING IN AN ASSUMED LOCATION THAT MUST BE DETERMINED AND VALIDATED BY THE UTILITY OWNER.
2. PROVIDE WATER TO ST BUS PLATFORMS.
3. SEE BRT STATION ELECTRICAL AND COMMUNICATIONS SHEETS.
4. SEE BRT MECHANICAL AND STRUCTURAL ELEMENTS SHEETS.

|               |  |                                                |  |                          |  |      |  |            |  |            |  |                  |  |
|---------------|--|------------------------------------------------|--|--------------------------|--|------|--|------------|--|------------|--|------------------|--|
| FILE NAME     |  | c:\pwworking\uswaldms06731\C9727_PS_UTE_33.dgn |  |                          |  |      |  |            |  |            |  |                  |  |
| TIME          |  | 1:45:45 PM                                     |  |                          |  |      |  | REGION NO. |  | STATE      |  | FED.AID PROJ.NO. |  |
| DATE          |  | 5/17/2024                                      |  |                          |  |      |  | 10         |  | WASH       |  |                  |  |
| PLOTTED BY    |  | heather.stacy                                  |  |                          |  |      |  |            |  | JOB NUMBER |  |                  |  |
| DESIGNED BY   |  | K. MATTINGLY                                   |  |                          |  |      |  |            |  |            |  |                  |  |
| ENTERED BY    |  | H. STACY                                       |  |                          |  |      |  |            |  |            |  |                  |  |
| CHECKED BY    |  | P. RIEMANN                                     |  |                          |  |      |  |            |  |            |  |                  |  |
| PROJ. ENGR.   |  | H HUYNH                                        |  | REV A - DESIGN PACKAGE 7 |  |      |  | PR         |  |            |  |                  |  |
| REGIONAL ADM. |  | L HODGSON                                      |  | REVISION                 |  | DATE |  | BY         |  | 9727       |  | LOCATION NO.     |  |