

LEGEND

EXISTING	NEW	
-----	-----	CONDUIT
	-----	AERIAL CABLE
		TYPE 2 JUNCTION BOX (WSDOT STD. PLAN J-40.10-04)
		TYPE 8 JUNCTION BOX (WSDOT STD. PLAN J-40.30-04)
		TEMPORARY CONCRETE BARRIER
		PULL BOX
		VIDEO DETECTION CAMERA
		SIGNAL HEAD
		TIMBER POLE
		TEMPORARY LUMINIARE STANDARD
		TRANSFORMER CABINET
		UNINTERRUPTIBLE POWER SUPPLY
		CONTROLLER CABINET
		TRAFFIC SIGN
		EMERGENCY VEHICLE PREEMPTION
		VIDEO DETECTION ZONE
		CONSTRUCTION NOTE
		WIRE NOTE
		LUMINAIRE NOTE
		POLE NOTE
		SIGN NOTE

POLE NOTES:

- 1
- INSTALL TEMPORARY WOOD POLE WITH DOWN GUY WIRE(S) PER WSDOT APPROVED WORKING DRAWINGS. INSTALL TWO 2" CONDUIT RISERS WITH WEATHER HEADS. ATTACH SPAN WIRE SYSTEM TO MAINTAIN REQUIRED SIGNAL HEAD VERTICAL CLEARANCE PER WSDOT STANDARD PLAN J-15.15-02. SEE POLE SCHEDULE FOR DETAILS. INSTALL ONE TERMINAL CABINET ON POLE. SEE TEMPORARY ILLUMINATION PLAN FOR LIGHTING DETAILS.
- 2
- INSTALL TEMPORARY WOOD POLE WITH DOWN GUY WIRE(S) PER WSDOT APPROVED WORKING DRAWINGS. INSTALL ONE 2" CONDUIT RISER WITH WEATHER HEAD. ATTACH SPAN WIRE SYSTEM TO MAINTAIN REQUIRED SIGNAL HEAD VERTICAL CLEARANCE PER WSDOT STANDARD PLAN J-15.15-02. SEE POLE SCHEDULE FOR DETAILS.
- 3
- INSTALL TEMPORARY WOOD POLE WITH DOWN GUY WIRE(S) PER WSDOT APPROVED WORKING DRAWINGS. INSTALL TWO 2" CONDUIT RISERS WITH WEATHER HEADS. ATTACH SPAN WIRE SYSTEM TO MAINTAIN REQUIRED SIGNAL HEAD VERTICAL CLEARANCE PER WSDOT STANDARD PLAN J-15.15-02. SEE POLE SCHEDULE FOR DETAILS. INSTALL ONE TERMINAL CABINET ON POLE. SEE TEMPORARY ILLUMINATION PLANS FOR LIGHTING DETAILS.
- 4
- INSTALL TEMPORARY WOOD POLE WITH DOWN GUY WIRE(S) PER WSDOT APPROVED WORKING DRAWINGS. INSTALL ONE 2" CONDUIT RISER WITH WEATHER HEAD. ATTACH SPAN WIRE SYSTEM TO MAINTAIN REQUIRED SIGNAL HEAD VERTICAL CLEARANCE PER WSDOT STANDARD PLAN J-15.15-02. SEE POLE SCHEDULE FOR DETAILS.

GENERAL NOTES:

1.
- PROTECT IN PLACE ALL POLES, CONDUIT, JB, PB, CV, CABINETS, AND TRANSFORMERS UNLESS OTHERWISE NOTED ON PLANS.
2.
- PROVIDE GROUND WIRE IN NEW CONDUIT RUNS PER NEC TABLE 250.102(C)(1).
3.
- INSTALL GUY ANCHORS FOR TEMPORARY TIMBER POLES BASED ON THE STRUCTURAL CALCULATIONS PROVIDED IN THE APPROVED WORKING DRAWINGS.
4.
- SEE MOT PLAN FOR STAGING DETAILS. CURRENT TEMPORARY SIGNAL DESIGN IN THIS PACKAGE IS BASED ON THE MOT DESIGN AS SHOWN. IF THERE ARE ANY CHANGES DURING THE RFC PROCESS, THE TEMPORARY SIGNAL DESIGN MAY NEED TO BE REVIEWED.
5.
- GROUND SPAN WIRE SYSTEM PER WSDOT STANDARD PLAN J-15.15-02.
6.
- TEMPORARY TIMBER POLE CLASS, TOTAL LENGTH, AND BURIED DEPTH SHALL BE DETERMINED BY STRUCTURAL ENGINEER. CONTRACTOR SHALL SUBMIT THE POLE CALCULATION FOR WSDOT REVIEW PRIOR TO INSTALLATION.
7.
- SEE TEMPORARY ILLUMINATION PLANS FOR ILLUMINATION DESIGN DETAILS.
8.
- SEE TEMPORARY ITS PLANS FOR INTERCONNECT DESIGN.

CONSTRUCTION NOTES (CONT.):

- 21
- INSTALL PERMANENT SIGNAL CONTROLLER CABINET, UNINTERRUPTIBLE POWER SUPPLY CABINET, AND TRANSFORMER CABINET ON PERMANENT SHARED CABINET FOUNDATION PER PERMANENT SIGNAL PLANS. SEE ILLUMINATION PLANS FOR POWER DESIGN. TERMINATE TEMPORARY SIGNAL CABLES FROM SPAN WIRE SYSTEM TO PERMANENT SIGNAL CABINET EQUIPMENT.
- 22
- INSTALL PULL BOX, JUNCTION BOX, AND CONDUIT PER PERMANENT SIGNAL PLANS.
- 23
- INSTALL VIDEO DETECTION CAMERA ON TEMPORARY POLE OR BRACKET ARM USING MANUFACTURER RECOMMENDED MOUNTING ASSEMBLY.
- 24
- INSTALL EMERGENCY PREEMPTION DETECTOR ON SPAN WIRE.
- 25
- INSTALL SIGN ON SPAN WIRE WITH SPAN WIRE SIGN HANGER PER SIGN LEGEND ON SHEET SG231-2. SEE DETAIL A ON SHEET SGD01 FOR MOUNTING DETAILS.
- 26
- INSTALL VIDEO DETECTION CAMERA ON LUMINAIRE ARM PER MANUFACTURER'S RECOMMENDATIONS.
- 27
- FIELD ADJUST DETECTION ZONE.
- 28
- INSTALL TRAFFIC SIGNAL HEAD ON SPAN WIRE WITH TYPE P MOUNT PER WSDOT STANDARD PLAN J-75.20-01.
- 29
- INSTALL TEMPORARY LUMINAIRE AND MAST ARM ON TIMBER POLE. SEE LUMINIARE SCHEDULE FOR DETAILS.

POLE SCHEDULE

	LOCATION		POLE TYPE	POLE CLASS	POLE LENGTH
	STATION	OFFSET			
1	SR522 117+94.3	80.1' RT	WOOD	*	*
2	SR522 117+97.2	66.1' LT	WOOD	*	*
3	SR522 117+17.8	67.2' LT	WOOD	*	*
4	SR522 117+20.3	74.8' RT	WOOD	*	*

*SEE STRUCTURAL CALCULATIONS PROVIDED IN WORKING DRAWINGS FOR DETAILS.

LUMINAIRE SCHEDULE

LUMINAIRE DETAILS							COMMENTS
LABEL	TYPE - DISTRIBUTION - WATTAGE		CIRCUIT	MOUNTING HEIGHT	MAST ARM	VOLTAGE(V)	
TL231-1	III - MED CUTOFF - 400W CLASS LED		D	40 FT	12 FT	480	SEE TEMPORARY ILLUMINATION PLAN FOR ADDITIONAL DETAILS
TL231-2	III - MED CUTOFF - 400W CLASS LED		D	40 FT	12 FT	480	SEE TEMPORARY ILLUMINATION PLAN FOR ADDITIONAL DETAILS

EXISTING SERVICE NO. SUA 4386

480V

RELEASED FOR
CONSTRUCTION

11/13/2025

FILE NAME c:\pwworking\luswaldms47316\c9727_PS_SG231-1.dgn

TIME 11:12:27 AM

DATE 11/11/2025

PLOTTED BY xiaoying.yin

DESIGNED BY D. SAHA

ENTERED BY D. SAHA

CHECKED BY K. NORBERG

PROJ. ENGR. J SLAVICEK

REGIONAL ADM. L HODGSON

REV 0 SEG 2 SR522 TEMP SIGNALS

REVISION

11/12/25

DATE

KN

BY

REGION NO. 10


STATE WASH

JOB NUMBER 22AB17

CONTRACT NO. 9727

FED.AID PROJ.NO.

LOCATION NO. XL5446

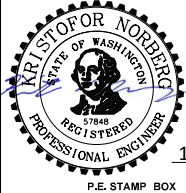

AECOM

concord
ENGINEERING




I-405

BRICKYARD TO SR527
IMPROVEMENT PROJECT


TEMPORARY TRAFFIC SIGNAL PLAN
NORTHBOUND I-405 TO SR 522 OFF-RAMP
STAGE 2 PHASE 3

PLAN REF NO
SG231-1

SHEET
OF
SHEETS

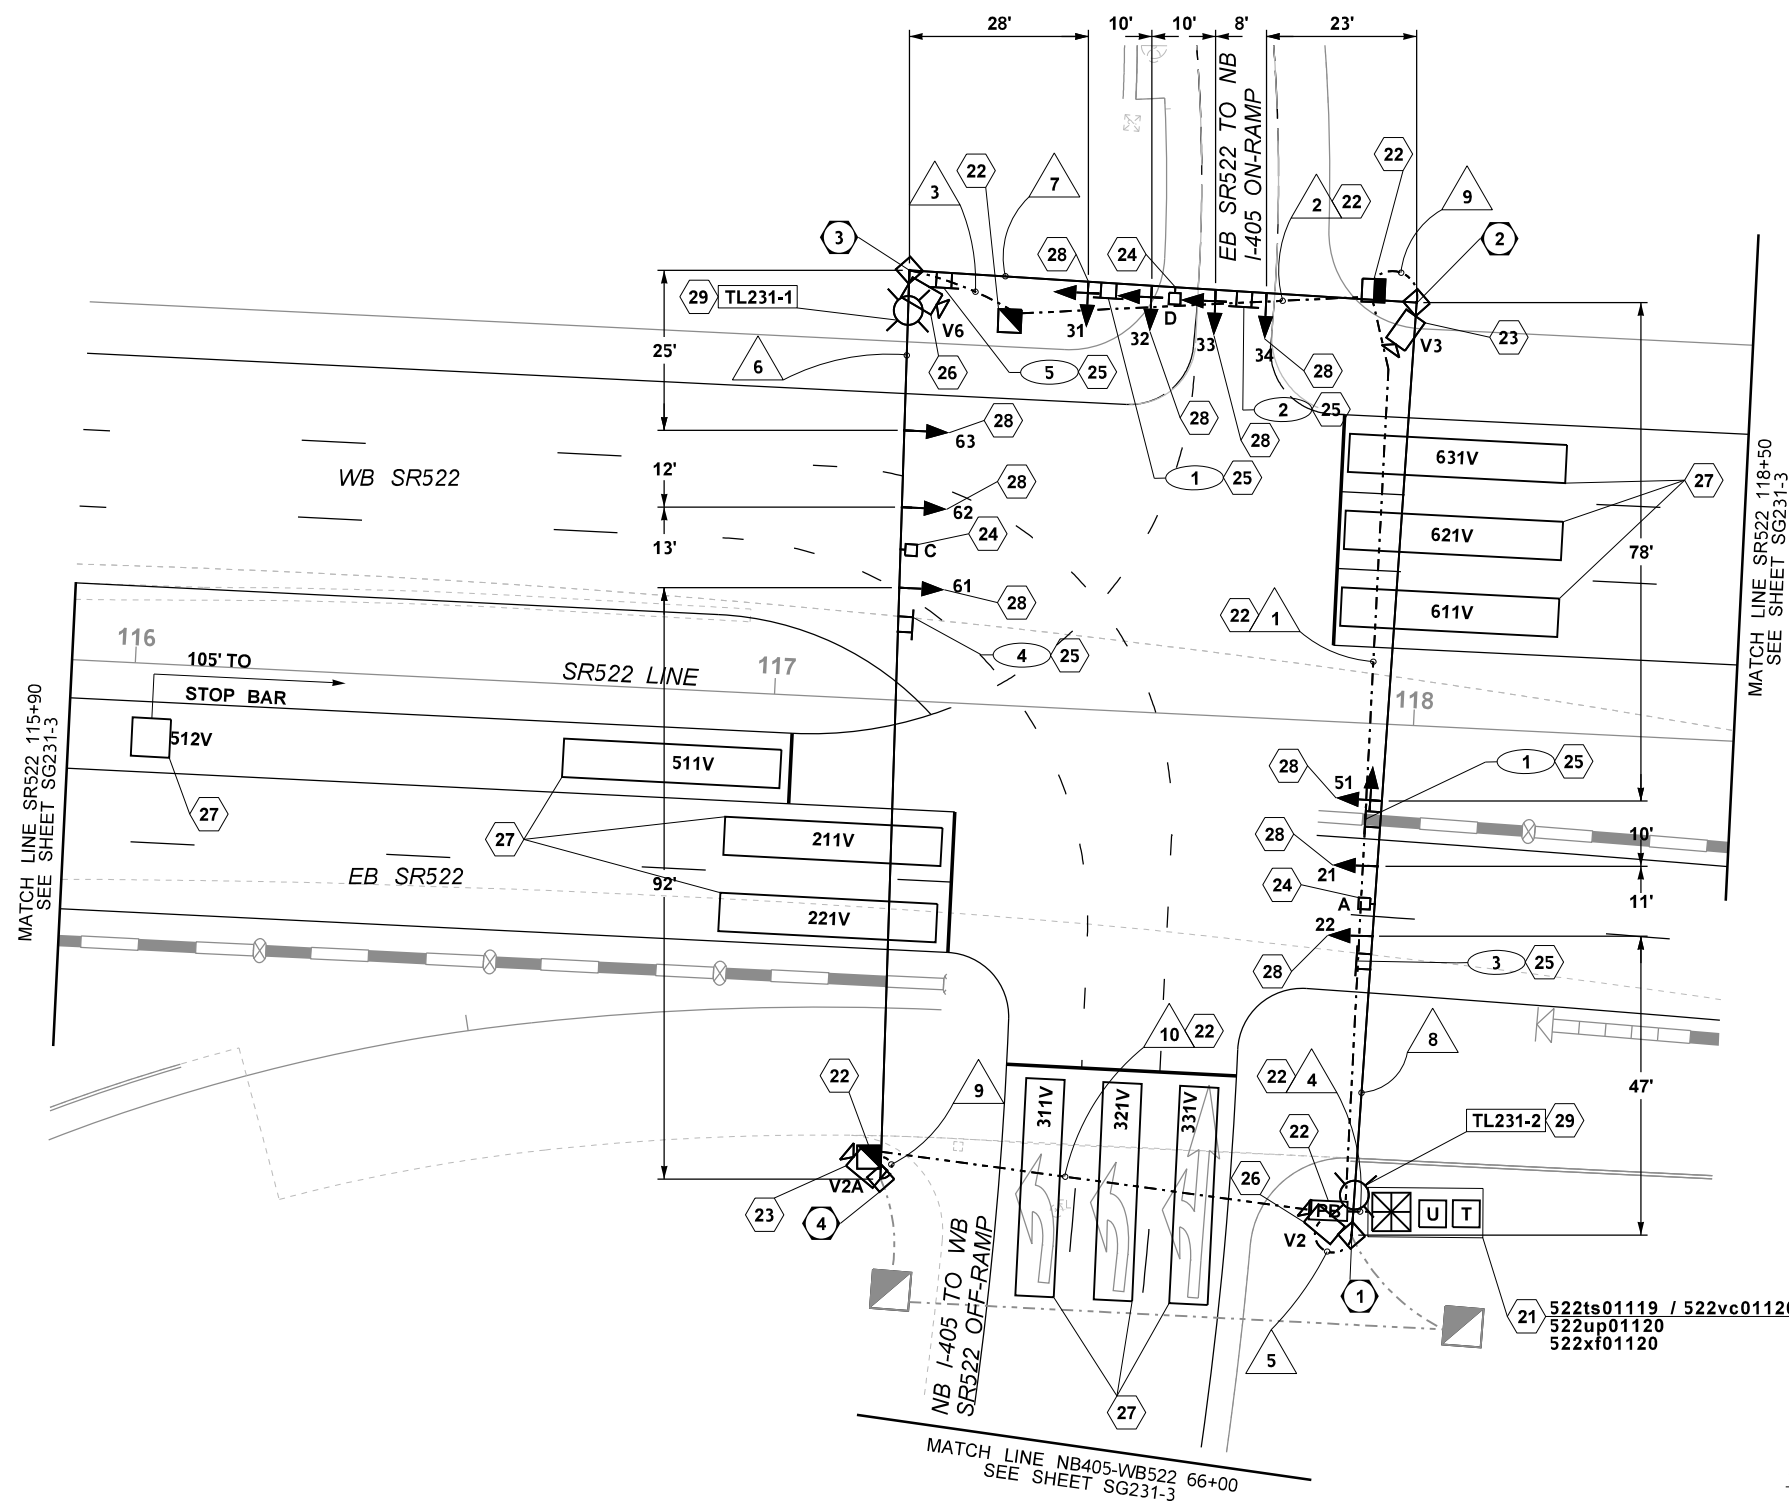

PROPOSED
PHASE DIAGRAM

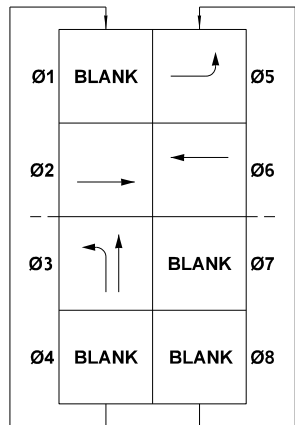


PROPOSED
PREEMPTION DIAGRAM


CIRCUIT	PHASE
A	2 & 5
C	6
D	3

→ PROTECTED VEHICLE MOVEMENT

PROPOSED SIGNAL HEAD DISPLAY

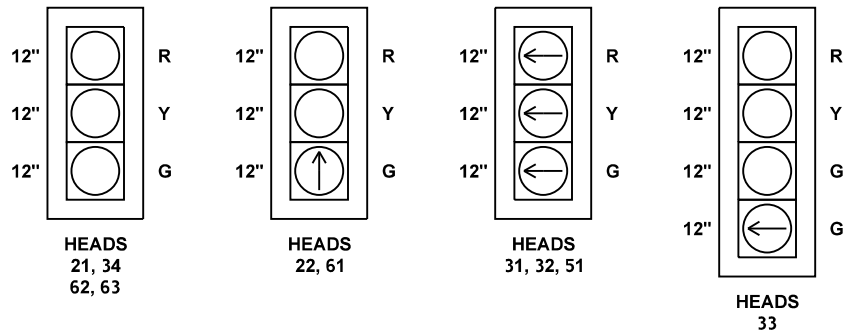

SIGN LEGEND

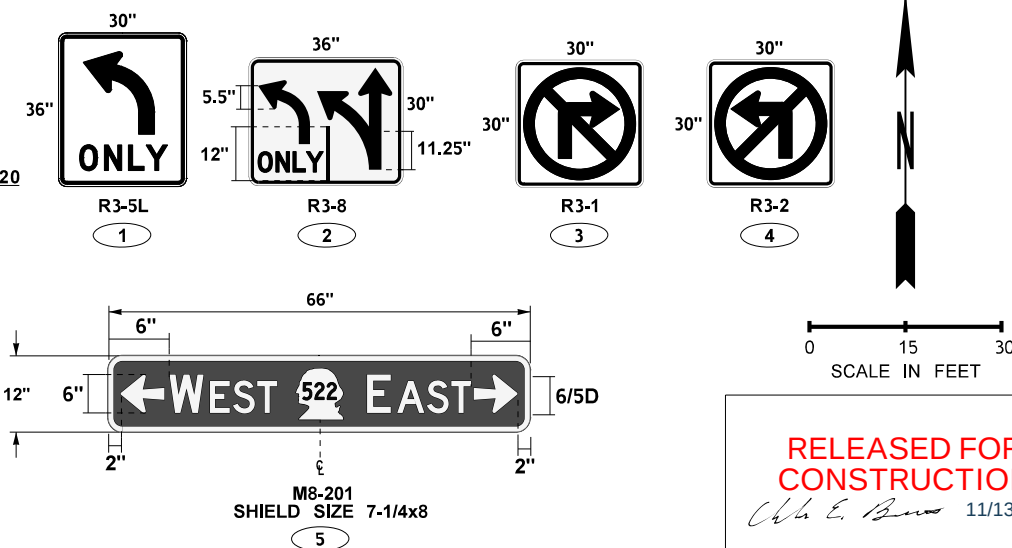

GENERAL NOTES:

- SEE SG231-1 FOR CONSTRUCTION NOTES.
- SEE SG231-5 FOR WIRING SCHEDULE.
- SEE TEMPORARY ILLUMINATION PLAN FOR POWER DESIGN.





FILE NAME	c:\pwworking\uswaldms47316\IC9727_PS_SG231-2.dgn	REGION NO.	10	STATE	WASH	FED.AID PROJ.NO.	
TIME	11:22:11 AM	JOB NUMBER	22AB17	CONTRACT NO.	9727	LOCATION NO.	XL5446
DATE	11/11/2025	PROJ. ENGR.	J SLAVICEK	REVISION	11/12/25	DATE	KN
PLOTTED BY	xiaoying.yin	REGIONAL ADM.	L HODGSON				
DESIGNED BY	D. SAHA						
ENTERED BY	D. SAHA						
CHECKED BY	K. NORBERG						
PROJ. ENGR.	J SLAVICEK						
REGIONAL ADM.	L HODGSON						

I-405
BRICKYARD TO SR522
IMPROVEMENT PROJECT

TEMPORARY TRAFFIC SIGNAL PLAN
NORTHBOUND I-405 TO SR 522 OFF-RAMP
STAGE 2 PHASE 3

PLAN REF NO
SG231-2

SHEET
OF
SHEETS

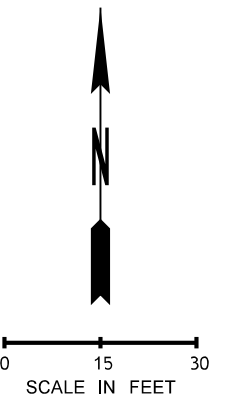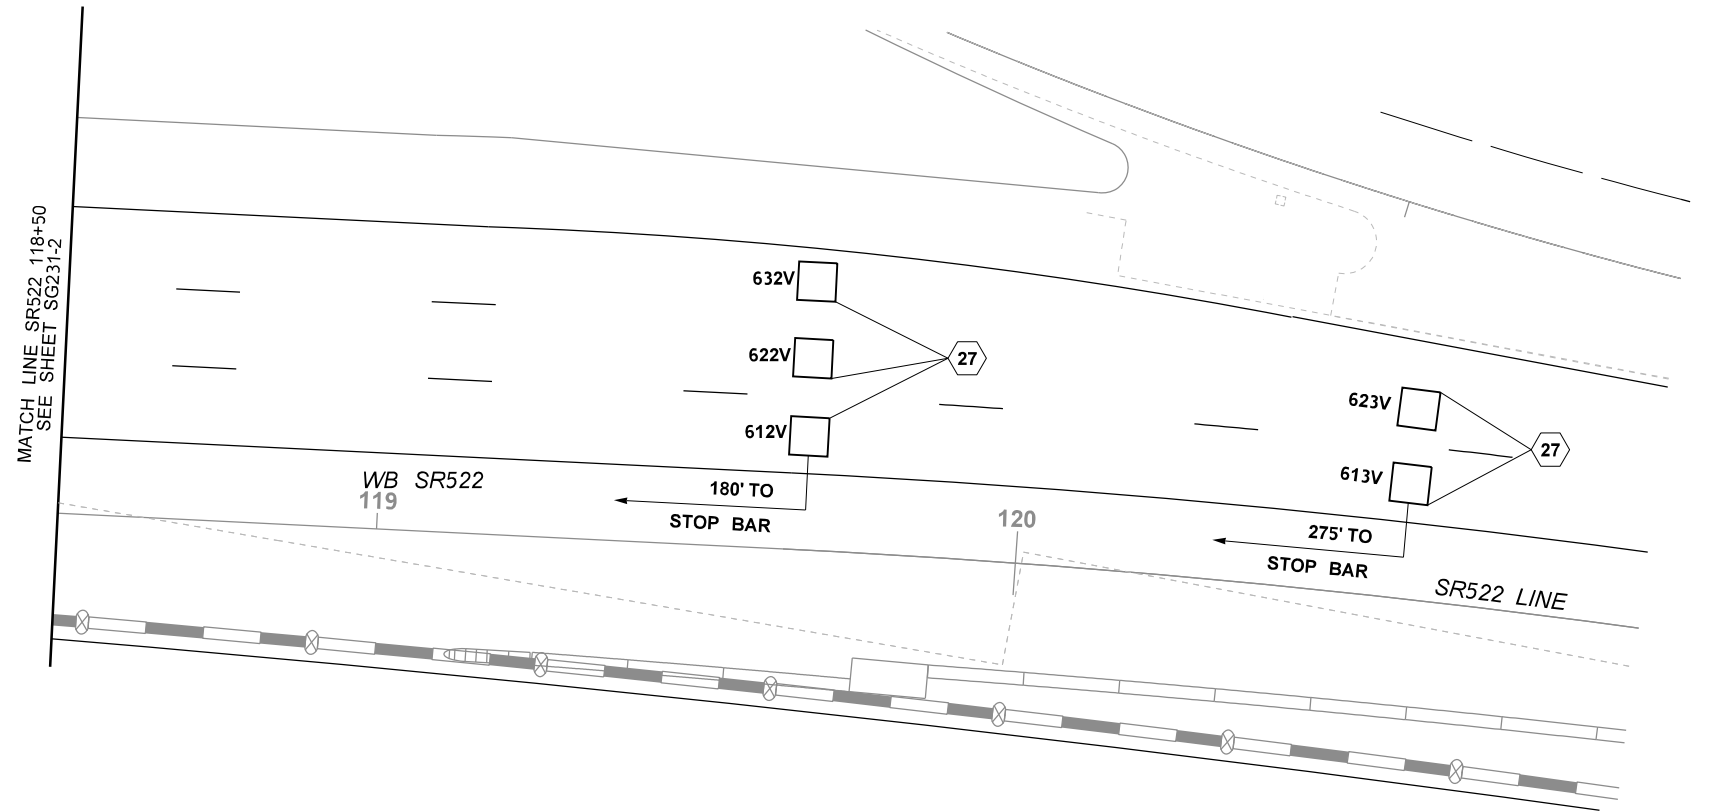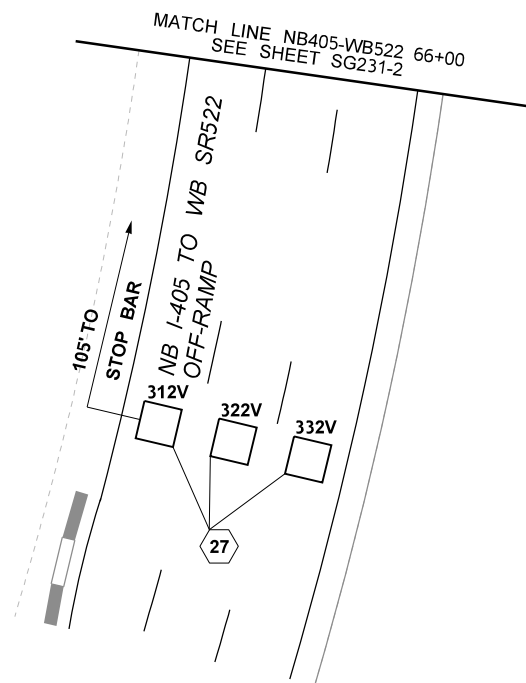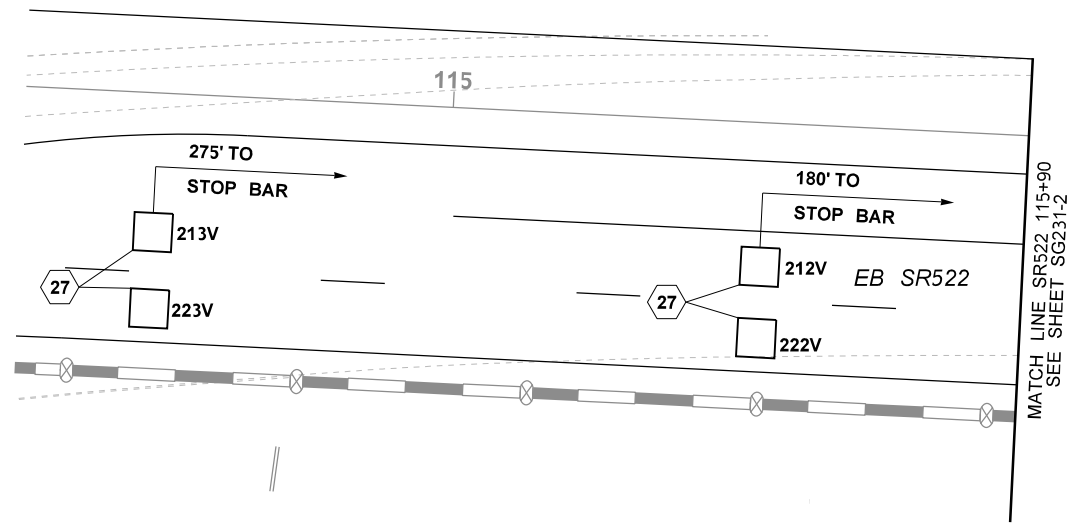


GENERAL NOTES:

- SEE SG231-1 FOR CONSTRUCTION NOTES.

RELEASED FOR
CONSTRUCTION
Chris E. B... 11/13/2025

FILE NAME c:\pwworking\luswaldms47316\IC9727_PS_SG231-3.dgn														 Washington State Department of Transportation		I-405 BRICKYARD TO SR527 IMPROVEMENT PROJECT		PLAN REF NO	
TIME 11:25:06 AM						REGION NO.		STATE										FED.AID PROJ.NO.	
DATE 11/11/2025						10		WASH											
PLOTTED BY xiaoying.yin										JOB NUMBER									
DESIGNED BY D. SAHA										22AB17									
ENTERED BY D. SAHA										CONTRACT NO.		LOCATION NO.						SHEET	
CHECKED BY K. NORBERG										9727		XL5446						OF	
PROJ. ENGR. J SLAVICEK		REV 0 SEG 2 SR522 TEMP SIGNALS		11/12/25		KN												SHEETS	
REGIONAL ADM. L HODGSON		REVISION		DATE		BY													

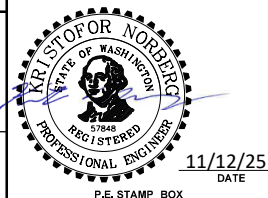

AECOM

concord
ENGINEERING




I-405
BRICKYARD TO SR527
IMPROVEMENT PROJECT
TEMPORARY TRAFFIC SIGNAL PLAN
NORTHBOUND I-405 TO SR 522 OFF-RAMP
STAGE 2 PHASE 3

PLAN REF NO
SG231-3
SHEET
OF
SHEETS


FIELD WIRE TERMINATIONS:

SPAN BETWEEN POLE NO. 1 AND NO. 2

SIGNAL HEAD 21

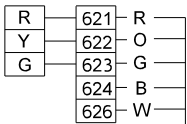


SIGNAL HEAD 22

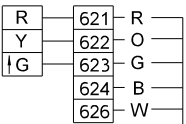


POLE NO. 1


TERMINAL CABINET

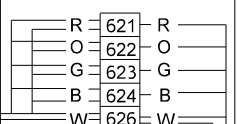

EVP A

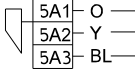

SIGNAL HEAD 51

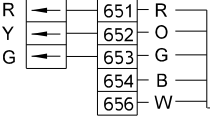

V2

1-DET VIDEO

TO CONTROLLER

TO CONTROLLER

POLE NO. 2


V3

1-DET VIDEO


TO CONTROLLER

SPAN BETWEEN POLE NO. 3 AND NO. 4


SIGNAL HEAD 61

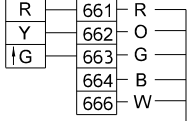

SIGNAL HEAD 62

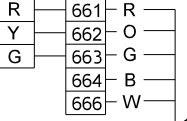


SIGNAL HEAD 63

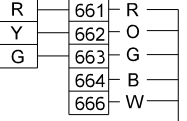


POLE NO. 3

TERMINAL CABINET

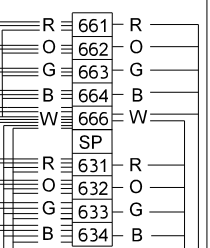


SPAN BETWEEN POLE NO. 2 AND NO. 3


SIGNAL HEAD 31

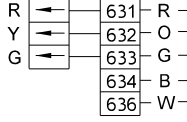


SIGNAL HEAD 32

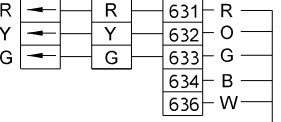


SIGNAL HEAD 33

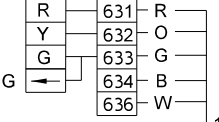


SIGNAL HEAD 34

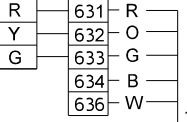

EVP C

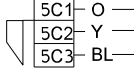

EVP D

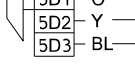

V6

1-DET VIDEO

TO CONTROLLER

TO CONTROLLER

POLE NO. 4

V2A


1-DET VIDEO

TO CONTROLLER


CABINET WIRE TERMINATIONS:

DISPLAY OUTPUT TERMINALS

641	101	Ø4R
642	102	Ø4Y
643	103	Ø4G
741	104	Ø4DW
5B4	105	EVIB
742	106	Ø4W
681	107	Ø8R
682	108	Ø8Y
683	109	Ø8G
781	110	Ø8DW
5D4	111	EVID
782	112	Ø8W

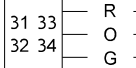

721	113	Ø2DW
5A4	114	EVIA
722	115	Ø2W
631	116	Ø3R
632	117	Ø3Y
633	118	Ø3G
761	119	Ø6DW
5C4	120	EVIC
762	121	Ø6W
671	122	Ø7R
672	123	Ø7Y
673	124	Ø7G

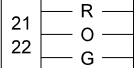

611	125	Ø1R
612	126	Ø1Y
613	127	Ø1G
621	128	Ø2R
622	129	Ø2Y
623	130	Ø2G
651	131	Ø5R
652	132	Ø5Y
653	133	Ø5G
661	134	Ø6R
662	135	Ø6Y
663	136	Ø6G

6D1	Ø101	ØDR
6D2	Ø102	ØDY
6D3	Ø103	ØDG
-	Ø104	-
-	Ø105	-
-	Ø106	-

-	Ø111	-
-	Ø112	-
-	Ø113	-
6C1	Ø114	ØCR
6C2	Ø115	ØCY
6C3	Ø116	ØCG

6A1	Ø121	ØAR
6A2	Ø122	ØAY
6A3	Ø123	ØAG
6B1	Ø124	ØBR
6B2	Ø125	ØBY
6B3	Ø126	ØBG

SERVICE PANEL

TBS

B	501	1	AC+
GRD	6D2	2	ADY
W	502	3	ADG
-	4	-	-
-	5	-	-

NOTES:

TERMINATE ALL WIRING IDENTIFIED AS AC - (6*6 AND 7*3) AT THE AC-BUSS.

SEAL AND COIL ALL SPARE CONDUCTORS, AND STORE NEATLY IN THE ASSOCIATED PULL BOX.

RELEASED FOR
CONSTRUCTION

11/13/2025

FILE NAME c:\pwworking\uswaldms47316\c9727_PS_SG231-4.dgn

TIME 11:26:38 AM

DATE 11/11/2025

PLOTTED BY xiaoying.yin

DESIGNED BY D. SAHA

ENTERED BY G. HUNG

CHECKED BY K. NORBERG

PROJ. ENGR. J SLAVICEK

REGIONAL ADM. L HODGSON

REV 0 SEG 2 SR522 TEMP SIGNALS

REVISION

11/12/25

DATE

KN

BY

REGION NO.

10

STATE

WASH

JOB NUMBER

22AB17


CONTRACT NO.

9727

FED.AID PROJ.NO.

LOCATION NO.

XL5446

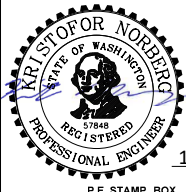

AECOM

concord
ENGINEERING



I-405

BRICKYARD TO SR527
IMPROVEMENT PROJECT

TEMPORARY TRAFFIC SIGNAL PLAN
NORTHBOUND I-405 TO SR 522 OFF-RAMP
STAGE 2 PHASE 3

PLAN REF NO

SG231-4


SHEET

OF

SHEETS

INPUT FILE LAYOUT AND MARKING DETAIL

	1	2	3	4	5	6	7	8	9	10	11	12	13	14
I		Ø2,5 VIDEO				Ø6 VIDEO					ADV Ø2 VIDEO			FLSH
														ST
J						Ø3 VIDEO						EVPA Ø2,5	EVPC Ø6	RR1
												764		
													Ø3	
												EVPD	EVPD	RR2

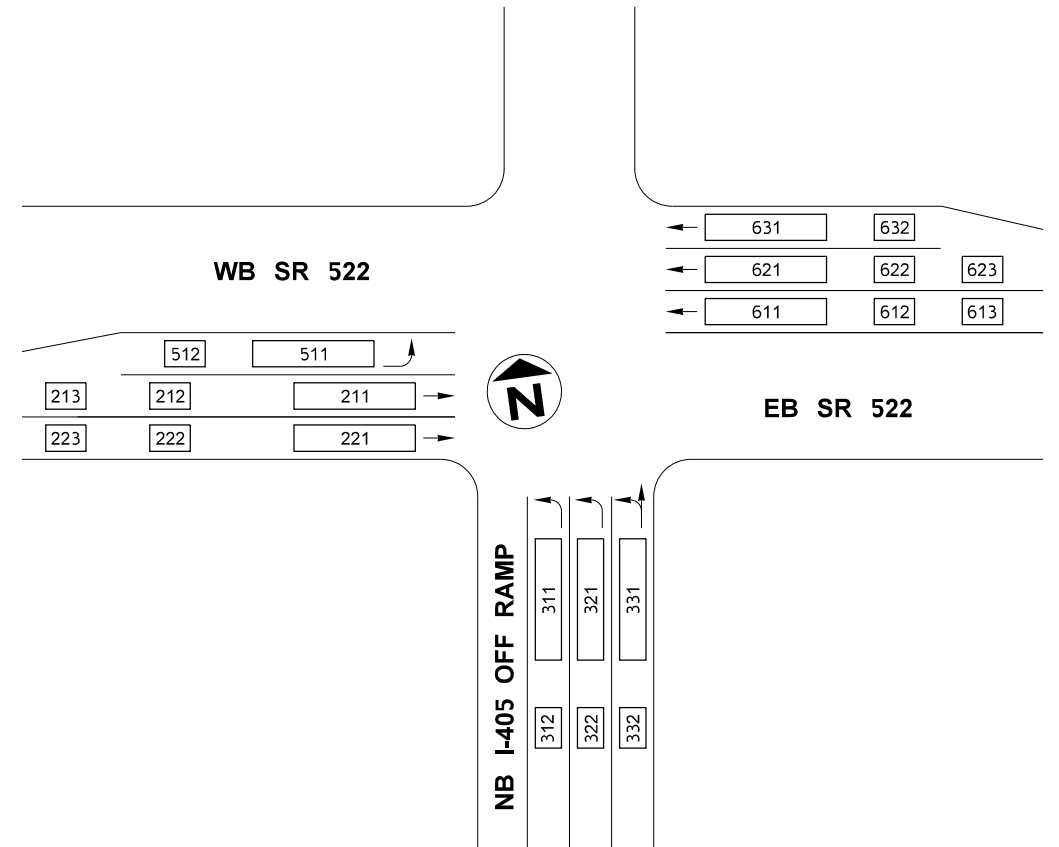

WIRING SCHEDULE						
CONDUIT RUN #	CONDUIT SIZE (INCHES) (SCH 80 PVC)	VEHICLE HEADS 5C	PRE-EMPT 3CS(SH)	DETECTION CAMERA CABLE	GROUND CABLE #8	REMARKS
1	2					SPARE
	3					SPARE
	3	2	2	2	1	
2	2					
	3	2	2	1	1	
3	2	2	2	1	1	
4	3	4	3	4	1	
	4					SPARE
	2					SPARE
5	2	2	1	1	1	
6	AERIAL	3	1			
7	AERIAL	4	1			
8	AERIAL	3	1			
9	2			1		
10	3			1		
	3					SPARE

NOTE:
SLOTS LABELED WITH "000"
SHALL REMAIN UNLABELED.

1. SEE TEMPORARY ILLUMINATION PLANS FOR STREET LIGHTING AND POWER SERVICE WIRING DETAILS.
2. ALL SPARE CONDUITS TO INCLUDE A #8 GROUND WIRE AND PULL TAPE.

Ch. E. Burns 11/13/2025

FILE NAME c:\pwworking\uswaldms47316\C9727_PS_SG231-5.dgn												 		 		I-405 BRICKYARD TO SR527 IMPROVEMENT PROJECT TEMPORARY TRAFFIC SIGNAL PLAN NORTHBOUND I-405 TO SR 522 OFF-RAMP STAGE 2 PHASE 3		PLAN REF NO	
TIME 11:27:46 AM				REGION NO.		STATE		FED.AID PROJ.NO.										SG231-5	
DATE 11/11/2025				10		WASH													
PLOTTED BY xiaoying.yin				JOB NUMBER															
DESIGNED BY D. SAHA				22AB17															
ENTERED BY G. HUNG				CONTRACT NO.		LOCATION NO.						SHEET							
CHECKED BY K. NORBERG				9727		XL5446						OF							
PROJ. ENGR. J SLAVICEK		REV 0 SEG 2 SR522 TEMP SIGNALS		11/12/25		KN						SHEETS							
REGIONAL ADM. L HODGSON		REVISION		DATE		BY													

EXISTING

— AERIAL CABLE

TYPE 8 JUNCTION BOX
(WSDOT STD. PLAN J-40.30-04)

PB PULL BOX



TIMBER POLE

Figure 1. The effect of the number of trials on the mean number of correct responses. The number of correct responses increased with the number of trials. The error bars represent the standard error of the mean.

$$\begin{array}{c} \cup \\ \wedge \end{array}$$

21 INSTALL TRAFFIC SIGNAL

*SEE STRUCTURAL CALCULATIONS PROVIDED IN WORKING
DRAWINGS FOR DETAILS

1. PROTECT IN PLACE

- UNLESS OTHERWISE NOTED ON PLANS.
2. PROVIDE GROUND WIRE IN NEW CONDUIT RUNS PER NEC TABLE 250.102(C)(1).
3. INSTALL GUY ANCHORS FOR TEMPORARY TIMBER POLES BASED ON THE STRUCTURAL CALCULATIONS PROVIDED IN THE WORKING DRAWINGS. GUY ANCHORS SHALL BE INSTALLED PER WSDOT STANDARD PLAN J.15-15.02.
4. SEE MOT PLAN FOR STAGING DETAILS. CURRENT TEMPORARY SIGNAL DESIGN IN THIS PACKAGE IS BASED ON THE MOT DESIGN AS SHOWN. IF THERE ARE ANY CHANGES DURING THE RFC PROCESS, THE TEMPORARY SIGNAL MAY NEED TO BE REVIEWED.
5. GROUND SPAN WIRE SYSTEM PER WSDOT STANDARD PLAN J-15.15-02.
6. TEMPORARY TIMBER POLE CLASS, TOTAL LENGTH, AND BURIED DEPTH SHALL BE DETERMINED BY STRUCTURAL ENGINEER. CONTRACTOR SHALL SUBMIT THE POLE CALCULATION FOR WSDOT REVIEW PRIOR TO INSTALLATION.
7. SEE TEMPORARY ILLUMINATION PLANS FOR ILLUMINATION DESIGN DETAILS.
8. SEE TEMPORARY ITS PLANS FOR INTERCONNECT DESIGN.

FILE NAME		c:\pwworking\uswal\ds22141\C9727_PS_SG311-1.dgn											
TIME		11:39:23 AM						REGION NO.		STATE		FED.AID PROJ.NO.	
DATE		11/11/2025						10		WASH			
PLOTTED BY		xiaoying.yin						JOB NUMBER					
DESIGNED BY		D. SAHA						22AB17					
ENTERED BY		D. SAHA						CONTRACT NO.				LOCATION NO.	
CHECKED BY		K. NORBERG						9727					
PROJ. ENGR.		J SLAVICEK		REV A SEG 2 SR522 TEMP SIGNALS		11/12/25		KN				XL5446	
REGIONAL ADM.		L HODGSON		REVISION		DATE		BY					

11/12/25
DATE


P.E. STAMP BOX

Washington State
Department of Transportation


I-405
BRICKYARD TO SR527
IMPROVEMENT PROJECT

TEMPORARY TRAFFIC SIGNAL PLAN
NORTHBOUND I-405 TO SR 522 OFF-RAMP
STAGE 3 PHASE 1

PLAN REF NO.	SG311-1
SHEET	
OF	
SHEETS	

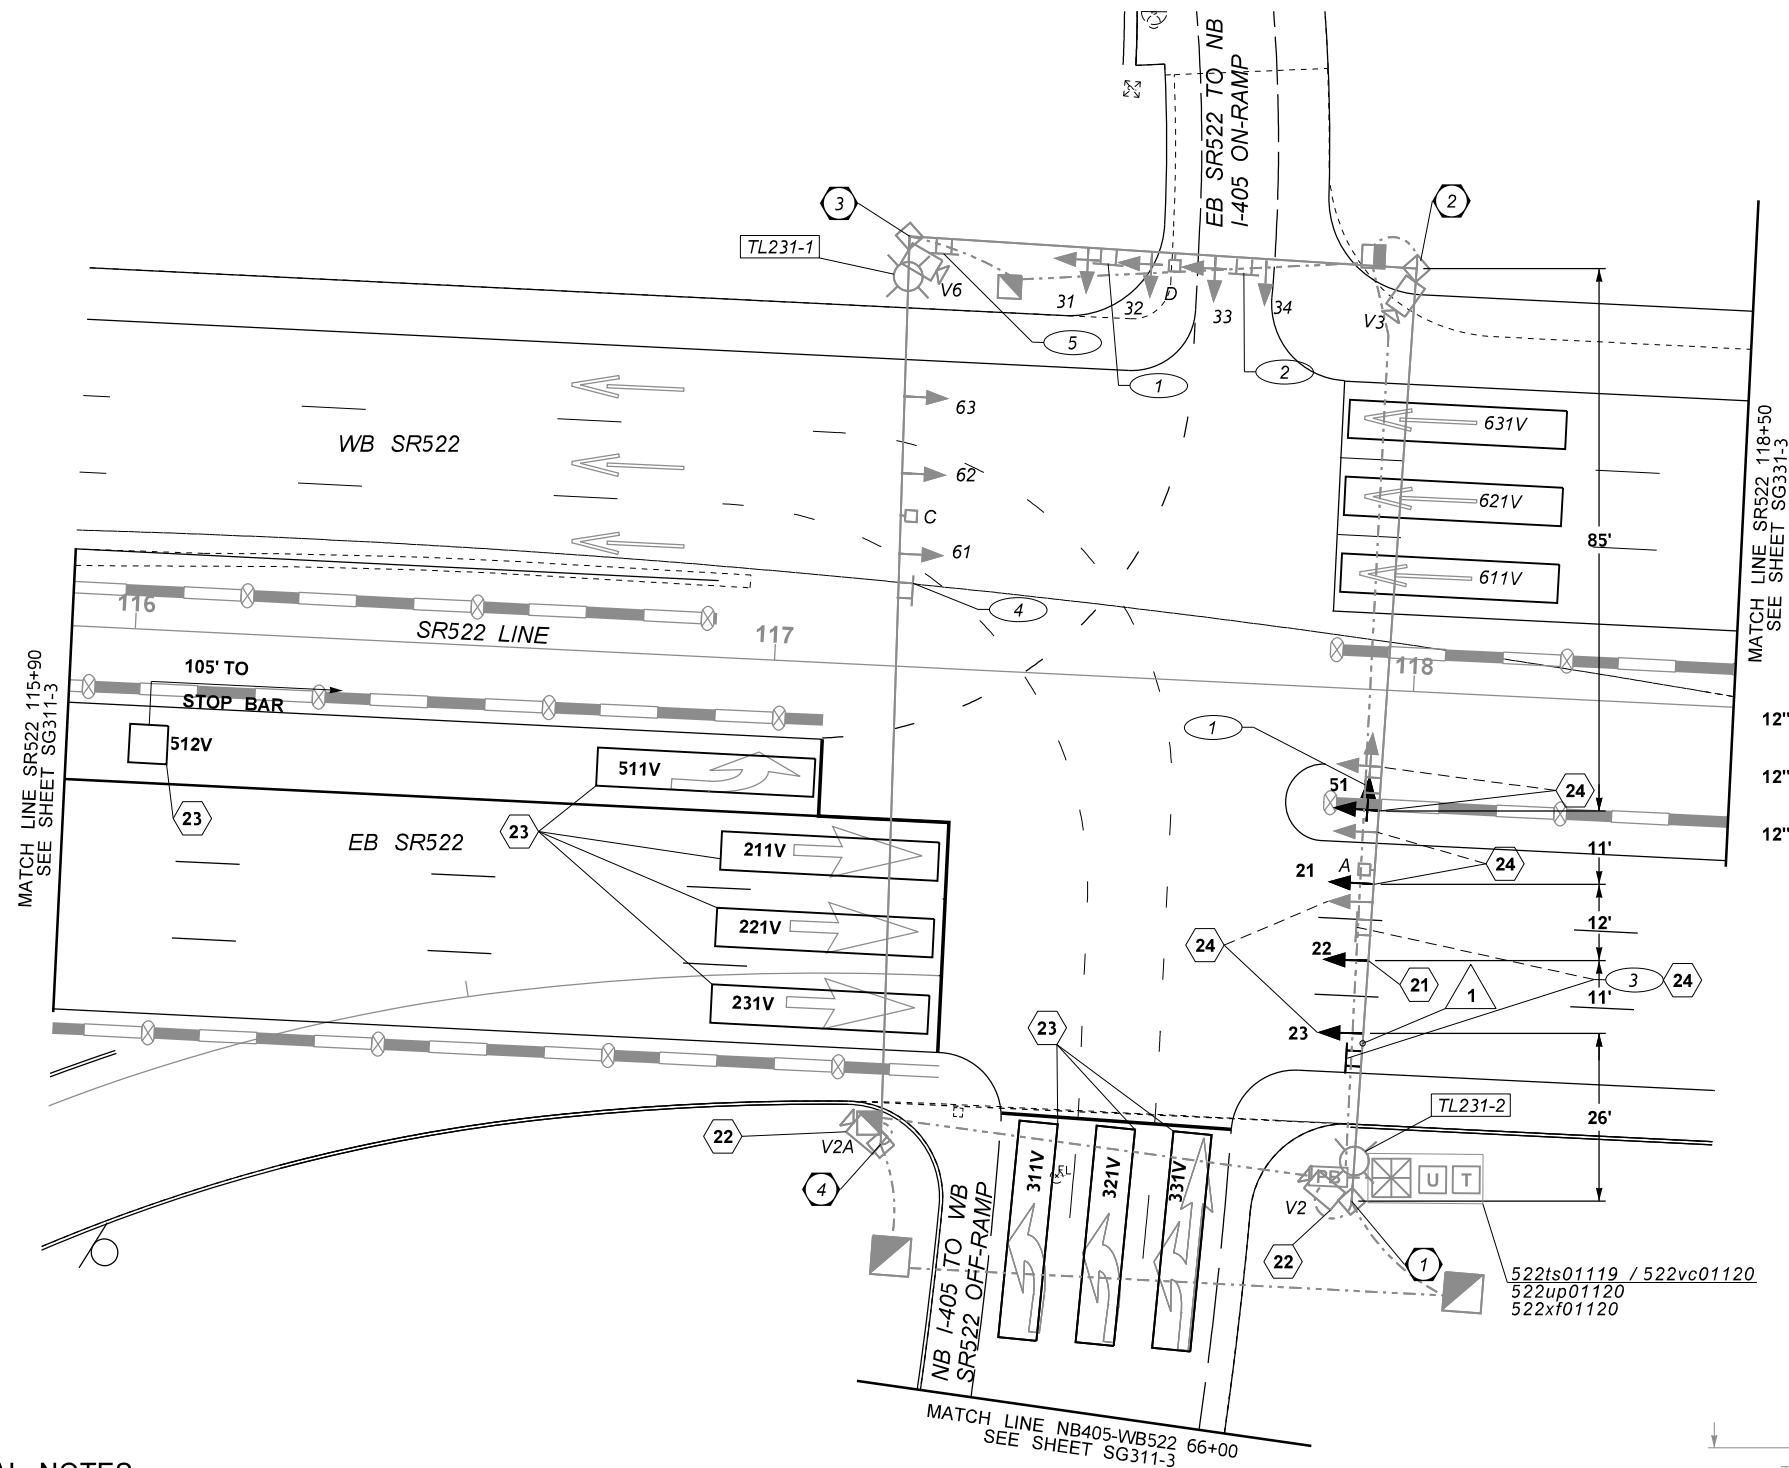

EXISTING PHASE DIAGRAM

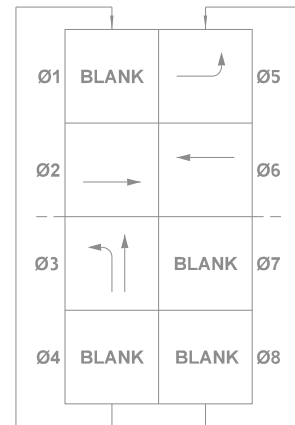


→ PROTECTED VEHICLE MOVEMENT



EXISTING PREEMPTION DIAGRAM

CIRCUIT	PHASE
A	2 & 5
C	6
D	3

SIGNAL HEAD DISPLAY

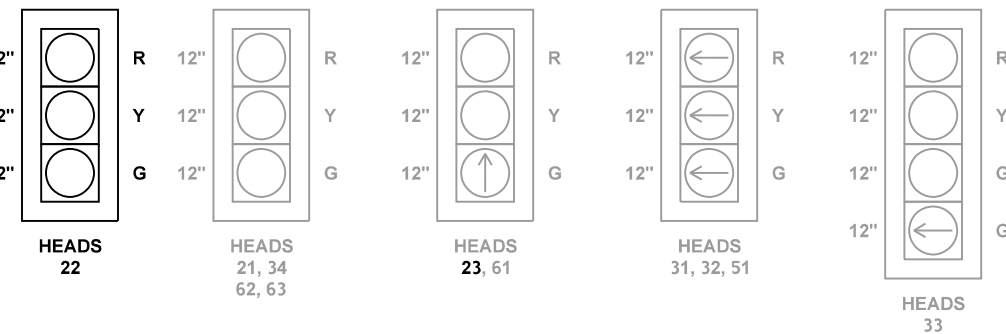

EXISTING SIGN LEGEND

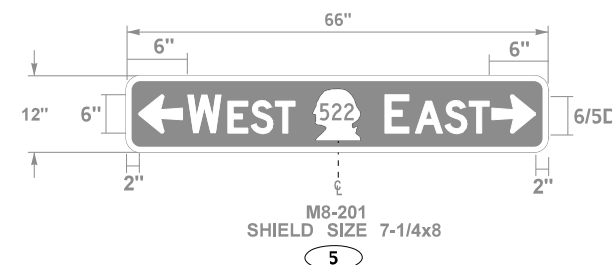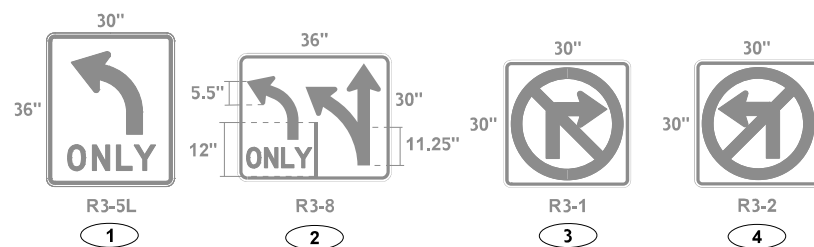

0 15 30
SCALE IN FEET

GENERAL NOTES:

1. SEE SG311-1 FOR CONSTRUCTION NOTES.
2. SEE TEMPORARY ILLUMINATION PLAN FOR POWER DESIGN.
3. SEE STAGE 2 PHASE 3 SR522 TEMPORARY SIGNAL PLANS.



FILE NAME	c:\pwworking\uswaldms22141\c9727_PS_SG311-2.dgn	REGION NO.	10	STATE	WASH	FED.AID PROJ.NO.	
TIME	11:45:06 AM	JOB NUMBER	22AB17	CONTRACT NO.	9727	LOCATION NO.	XL5446
DATE	11/11/2025	PROJ. ENGR.	J SLAVICEK	REVISION	11/12/25	DATE	11/12/25
PLOTTED BY	xiaoying.yin	REGIONAL ADM.	L HODGSON	BY			
DESIGNED BY	D. SAHA						
ENTERED BY	D. SAHA						
CHECKED BY	K. NORBERG						
PROJ. ENGR.	J SLAVICEK						
REGIONAL ADM.	L HODGSON						

I-405
BRICKYARD TO SR522
IMPROVEMENT PROJECT

TEMPORARY TRAFFIC SIGNAL PLAN
NORTHBOUND I-405 TO SR 522 OFF-RAMP
STAGE 3 PHASE 1

PLAN REF NO
SG311-2

SHEET
OF
SHEETS

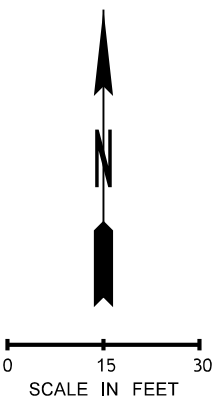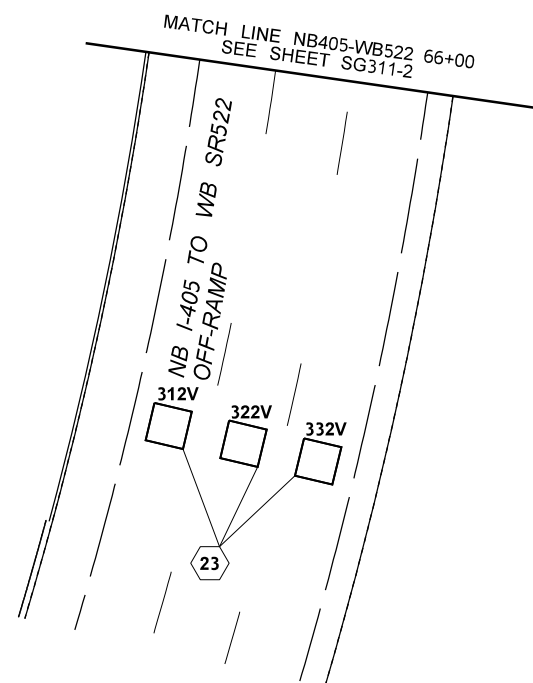

1. SEE SG311-1 FOR CONSTRUCTION NOTES.

RELEASED FOR
CONSTRUCTION
11/13/2025

FILE NAME		c:\pwworking\luswaldms22141\C9727_PS_SG311-3.dgn											
TIME		11:46:24 AM						REGION NO.		STATE		FED.AID PROJ.NO.	
DATE		11/11/2025						10		WASH			
PLOTTED BY		xiaoying.yin											
DESIGNED BY		D. SAHA											
ENTERED BY		D. SAHA											
CHECKED BY		K. NORBERG						JOB NUMBER					
PROJ. ENGR.		J SLAVICEK						22AB17					
REGIONAL ADM.		L HODGSON						CONTRACT NO.					
		REV A SEG 2 SR522 TEMP SIGNALS		11/12/25		KN		9727		LOCATION NO.		XL5446	
		REVISION		DATE		BY							

11/12/25
DATE

P.E. STAMP BOX

Washington State
Department of Transportation

I-405
BRICKYARD TO SR527
IMPROVEMENT PROJECT


TEMPORARY TRAFFIC SIGNAL PLAN
NORTHBOUND I-405 TO SR 522 OFF-RAMP
STAGE 3 PHASE 1

PLAN REF NO	SG311-3
SHEET	
OF	
SHEETS	

FIELD WIRE TERMINATIONS:


SPAN BETWEEN POLE NO. 1 AND NO. 2

POLE NO. 1

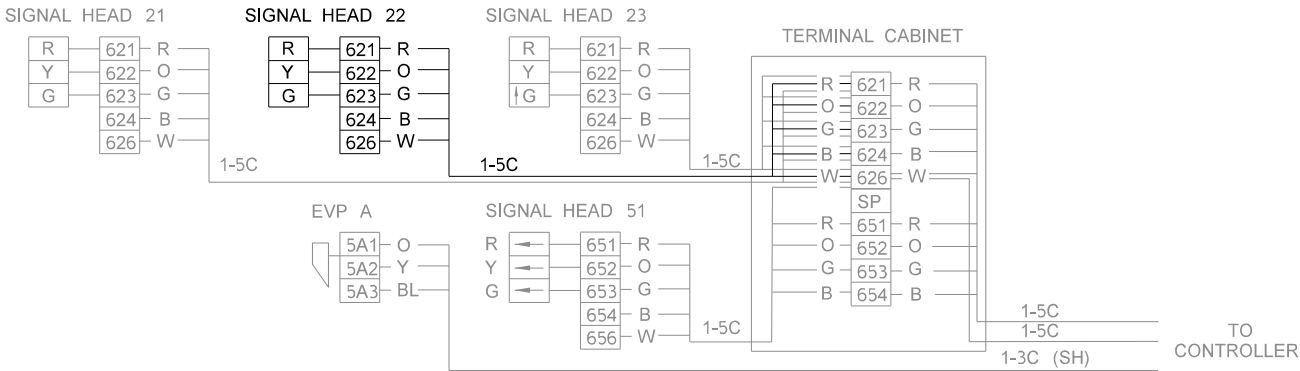

CABINET WIRE TERMINATIONS:


DISPLAY OUTPUT TERMINALS

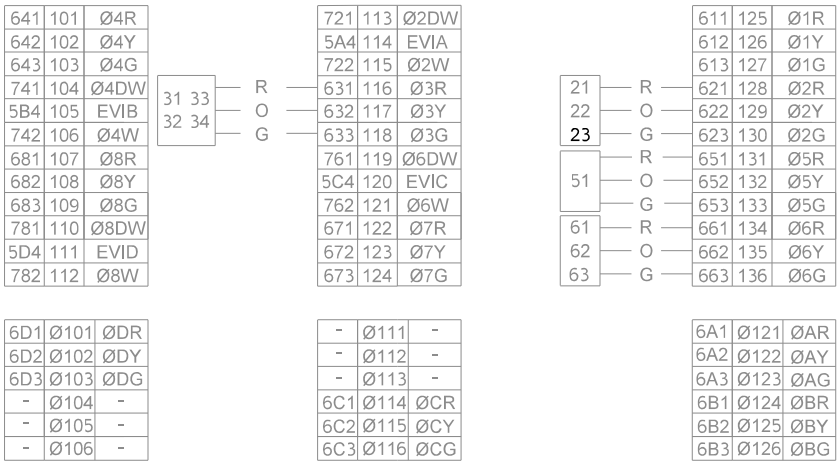


WIRING SCHEDULE:

WIRING SCHEDULE							
CONDUIT RUN #	CONDUIT SIZE (INCHES) (SCH 80 PVC)	VEHICLE HEADS 5C	PRE-EMPT 3CS(SH)	VEHICLE HEADS 10C	DETECTION CAMERA CABLE	GROUND CABLE #8	REMARKS
1	AERIAL	EX 3, NEW 1	EX 1				

RELEASED FOR
CONSTRUCTION
11/13/2025

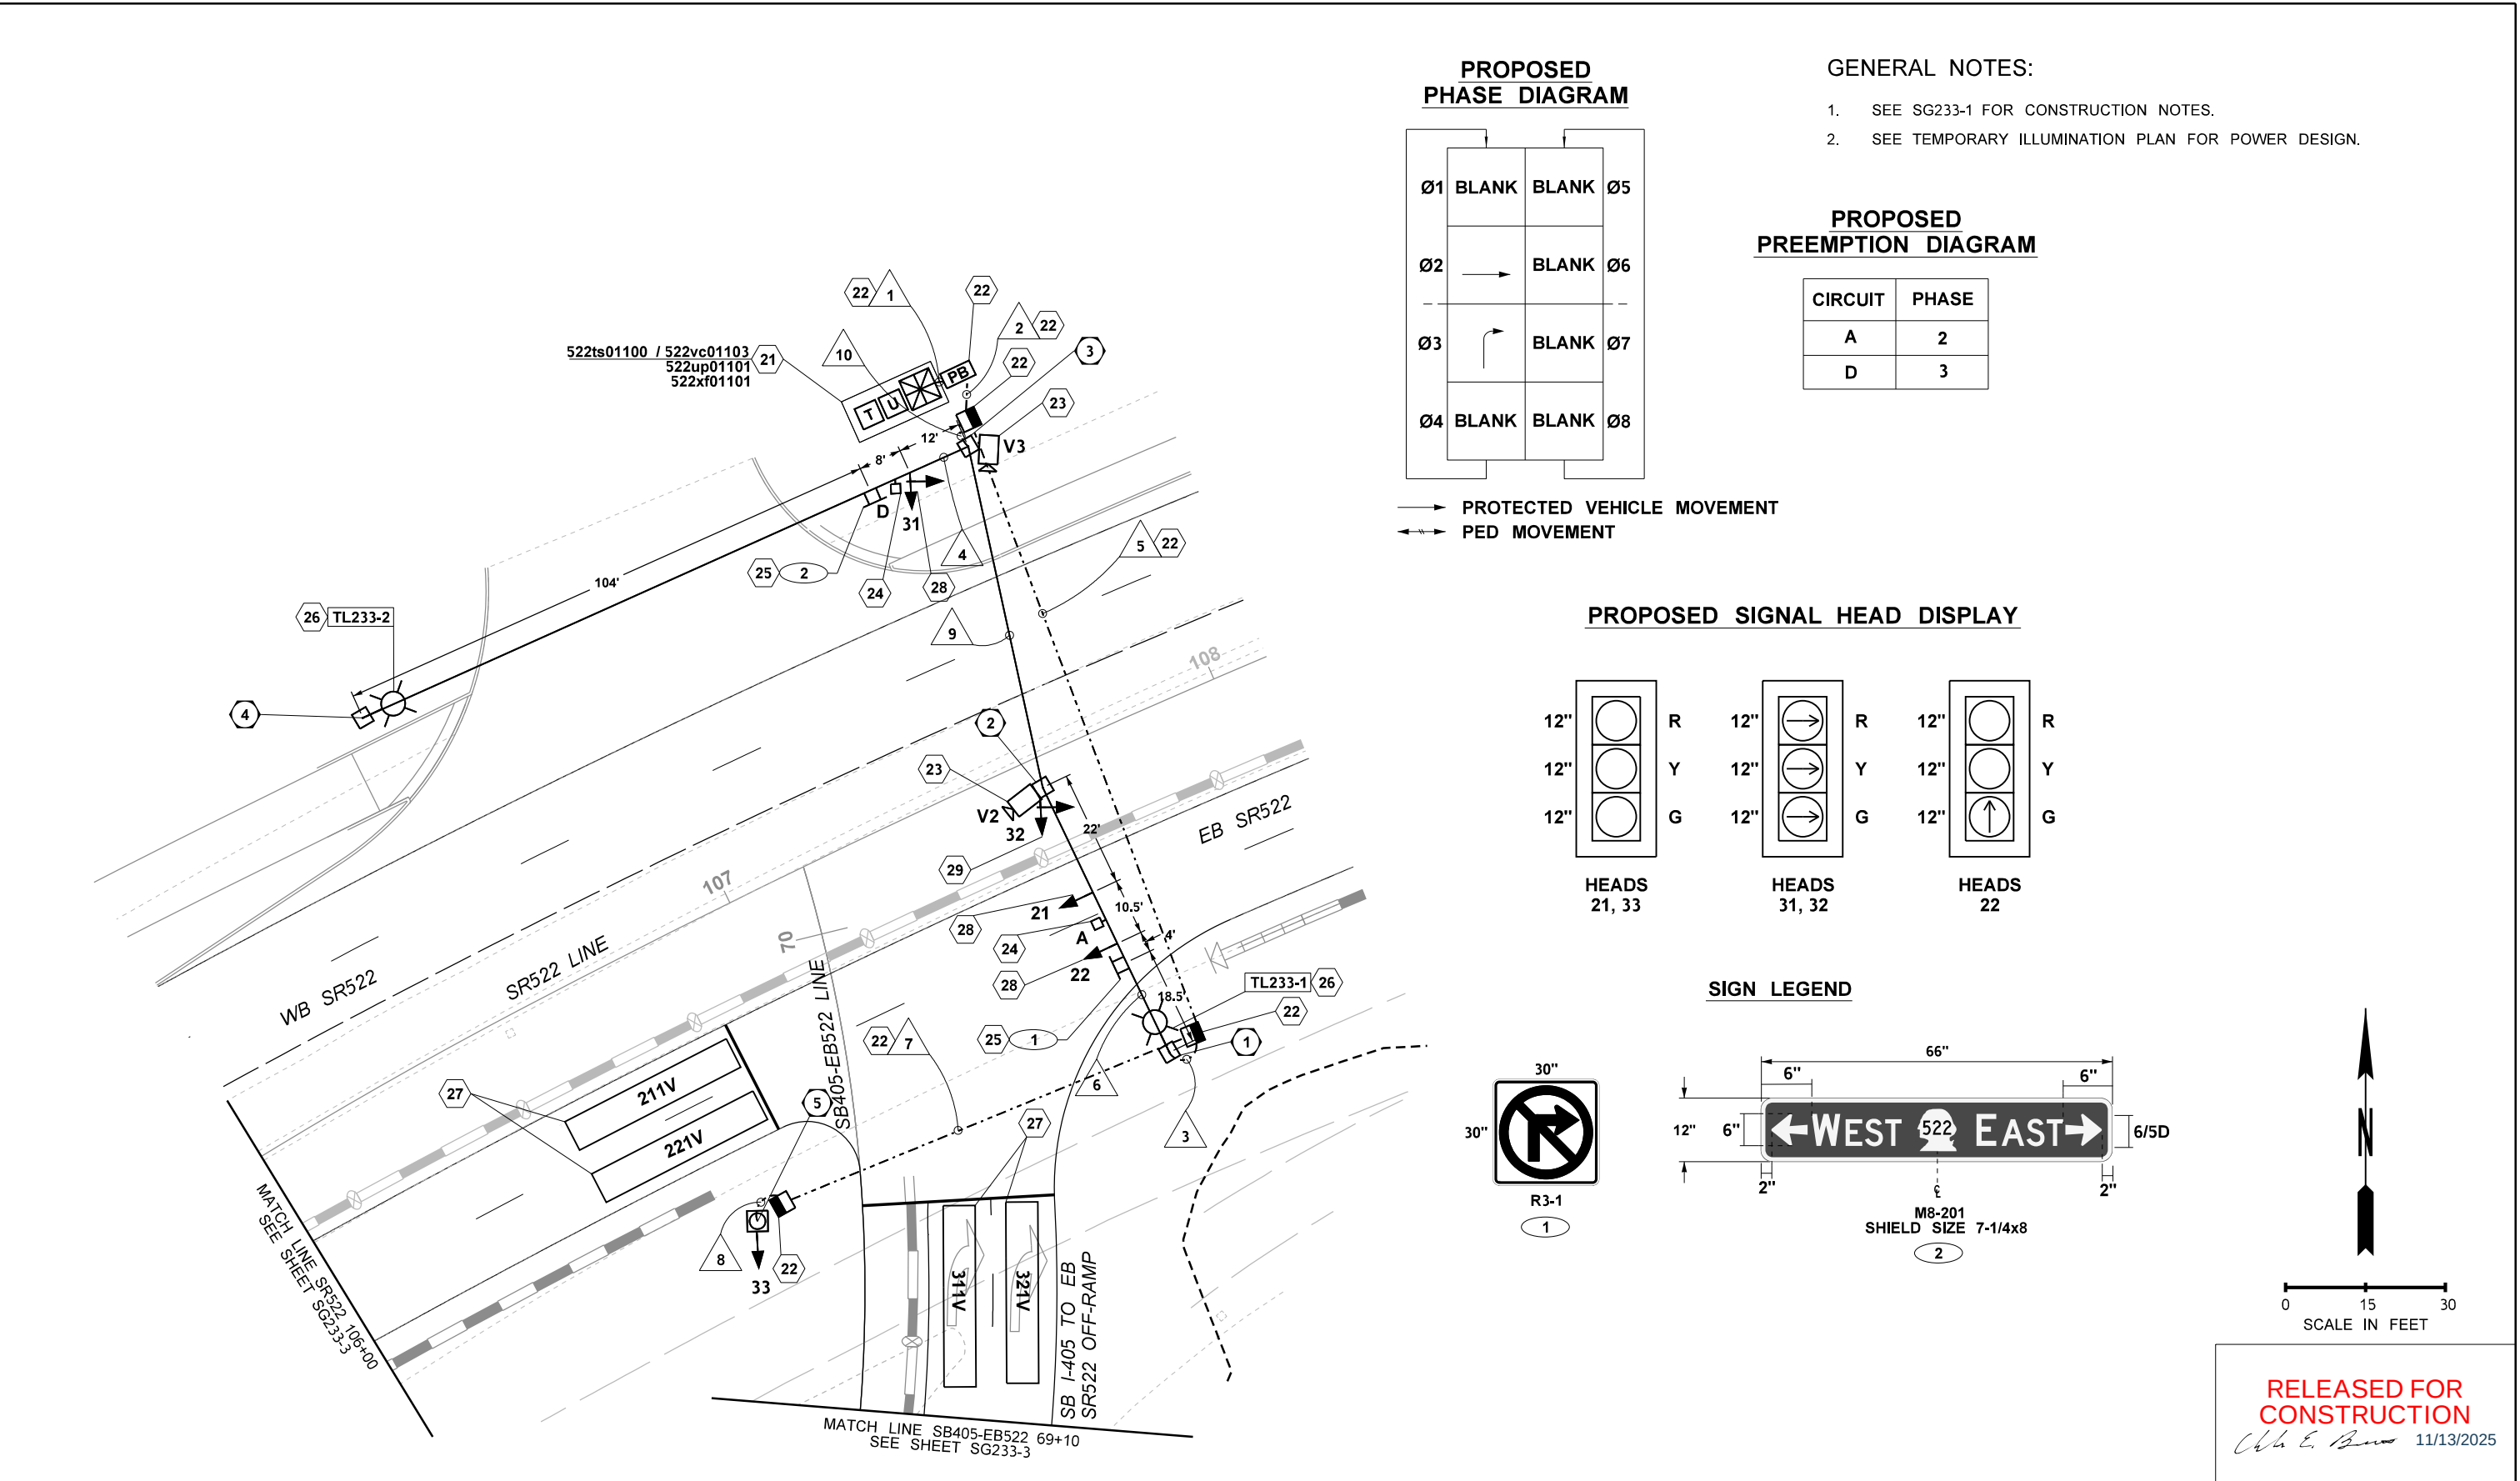

PROPOSED
PHASE DIAGRAM

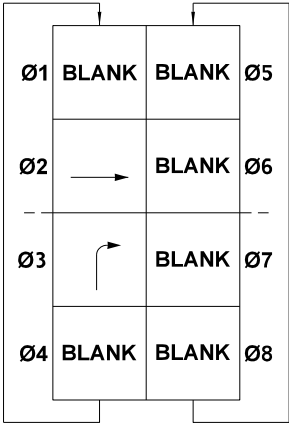

→ PROTECTED VEHICLE MOVEMENT
↔ PED MOVEMENT


GENERAL NOTES:

- 1. SEE SG233-1 FOR CONSTRUCTION NOTES.
- 2. SEE TEMPORARY ILLUMINATION PLAN FOR POWER DESIGN.




PROPOSED
PREEMPTION DIAGRAM

CIRCUIT	PHASE
A	2
D	3

PROPOSED SIGNAL HEAD DISPLAY

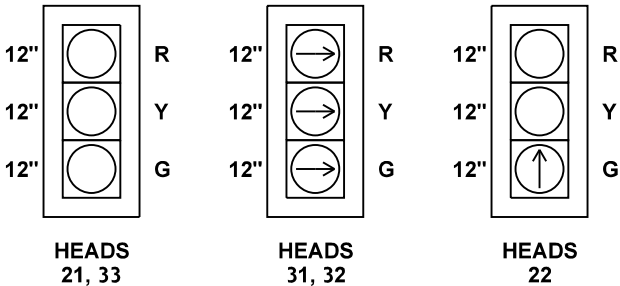

SIGN LEGEND

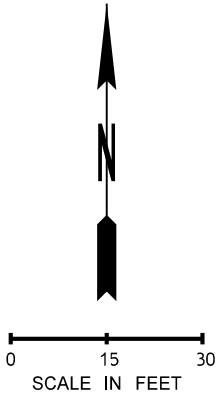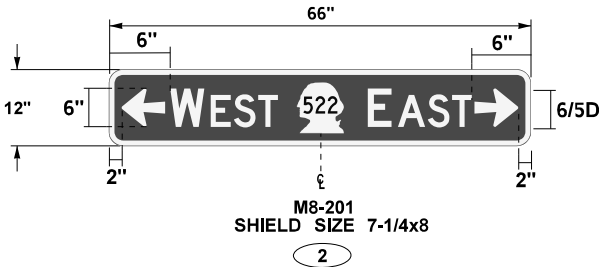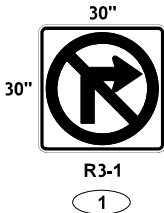

RELEASED FOR
CONSTRUCTION
Chris E. B... 11/13/2025


FILE NAME	c:\pwworking\uswaldms47316\IC9727_PS_SG233-2.dgn	REGION NO.	10	STATE	WASH	FED.AID PROJ.NO.	
TIME	11:31:09 AM	JOB NUMBER	22AB17	CONTRACT NO.	9727	LOCATION NO.	XL5446
DATE	11/11/2025	DATE	11/12/25	BY	KN		
PLOTTED BY	xiaoying.yin	REVISION	REV 0 SEG 2 SR522 TEMP SIGNALS				
DESIGNED BY	A. HUANG						
ENTERED BY	A. HUANG						
CHECKED BY	K. NORBERG						
PROJ. ENGR.	J SLAVICEK						
REGIONAL ADM.	L HODGSON						

AECOM
concord ENGINEERING


SKANSKA

I-405
BRICKYARD TO SR522
IMPROVEMENT PROJECT
TEMPORARY TRAFFIC SIGNAL PLAN
SOUTHBOUND I-405 TO SR 522 OFF-RAMP
STAGE 2 PHASE 3

PLAN REF NO
SG233-2
SHEET
OF
SHEETS

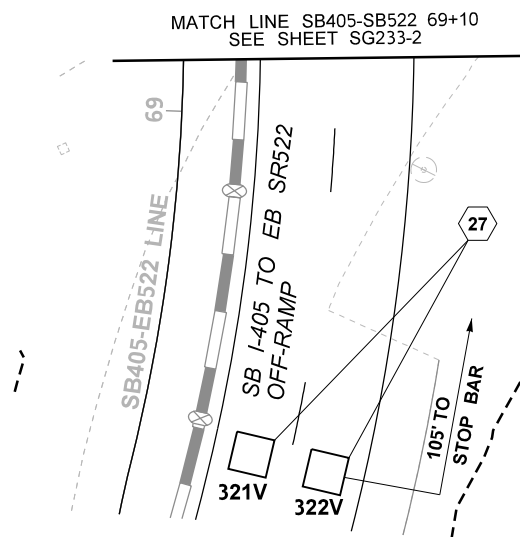

1. SEE SG233-1 FOR CONSTRUCTION NOTES.

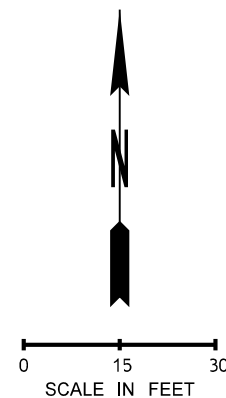

RELEASED FOR
CONSTRUCTION

FILE NAME		c:\pwworking\luswal\dms47316\c9727_PS_SG233-3.dgn											
TIME		11:32:57 AM						REGION NO.		STATE		FED.AID PROJ.NO.	
DATE		11/11/2025						10		WASH			
PLOTTED BY		xiaoying.yin						JOB NUMBER					
DESIGNED BY		A. HUANG						22AB17					
ENTERED BY		A. HUANG						CONTRACT NO.				LOCATION NO.	
CHECKED BY		K. NORBERG						9727					
PROJ. ENGR.		J SLAVICEK		REV A SEG 2 SR522 TEMP SIGNALS		11/12/25		KN				XL5446	
REGIONAL ADM.		L HODGSON		REVISION		DATE		BY					

11/12/25
DATE

P.E. STAMP BOX

Washington State
Department of Transportation


I-405
BRICKYARD TO SR527
IMPROVEMENT PROJECT

TEMPORARY TRAFFIC SIGNAL PLAN
SOUTHBOUND I-405 TO SR 522 OFF-RAMP
STAGE 2 PHASE 3

PLAN REF NO
SG233-3

SHEET
OF
SHEETS

FIELD WIRE TERMINATIONS:

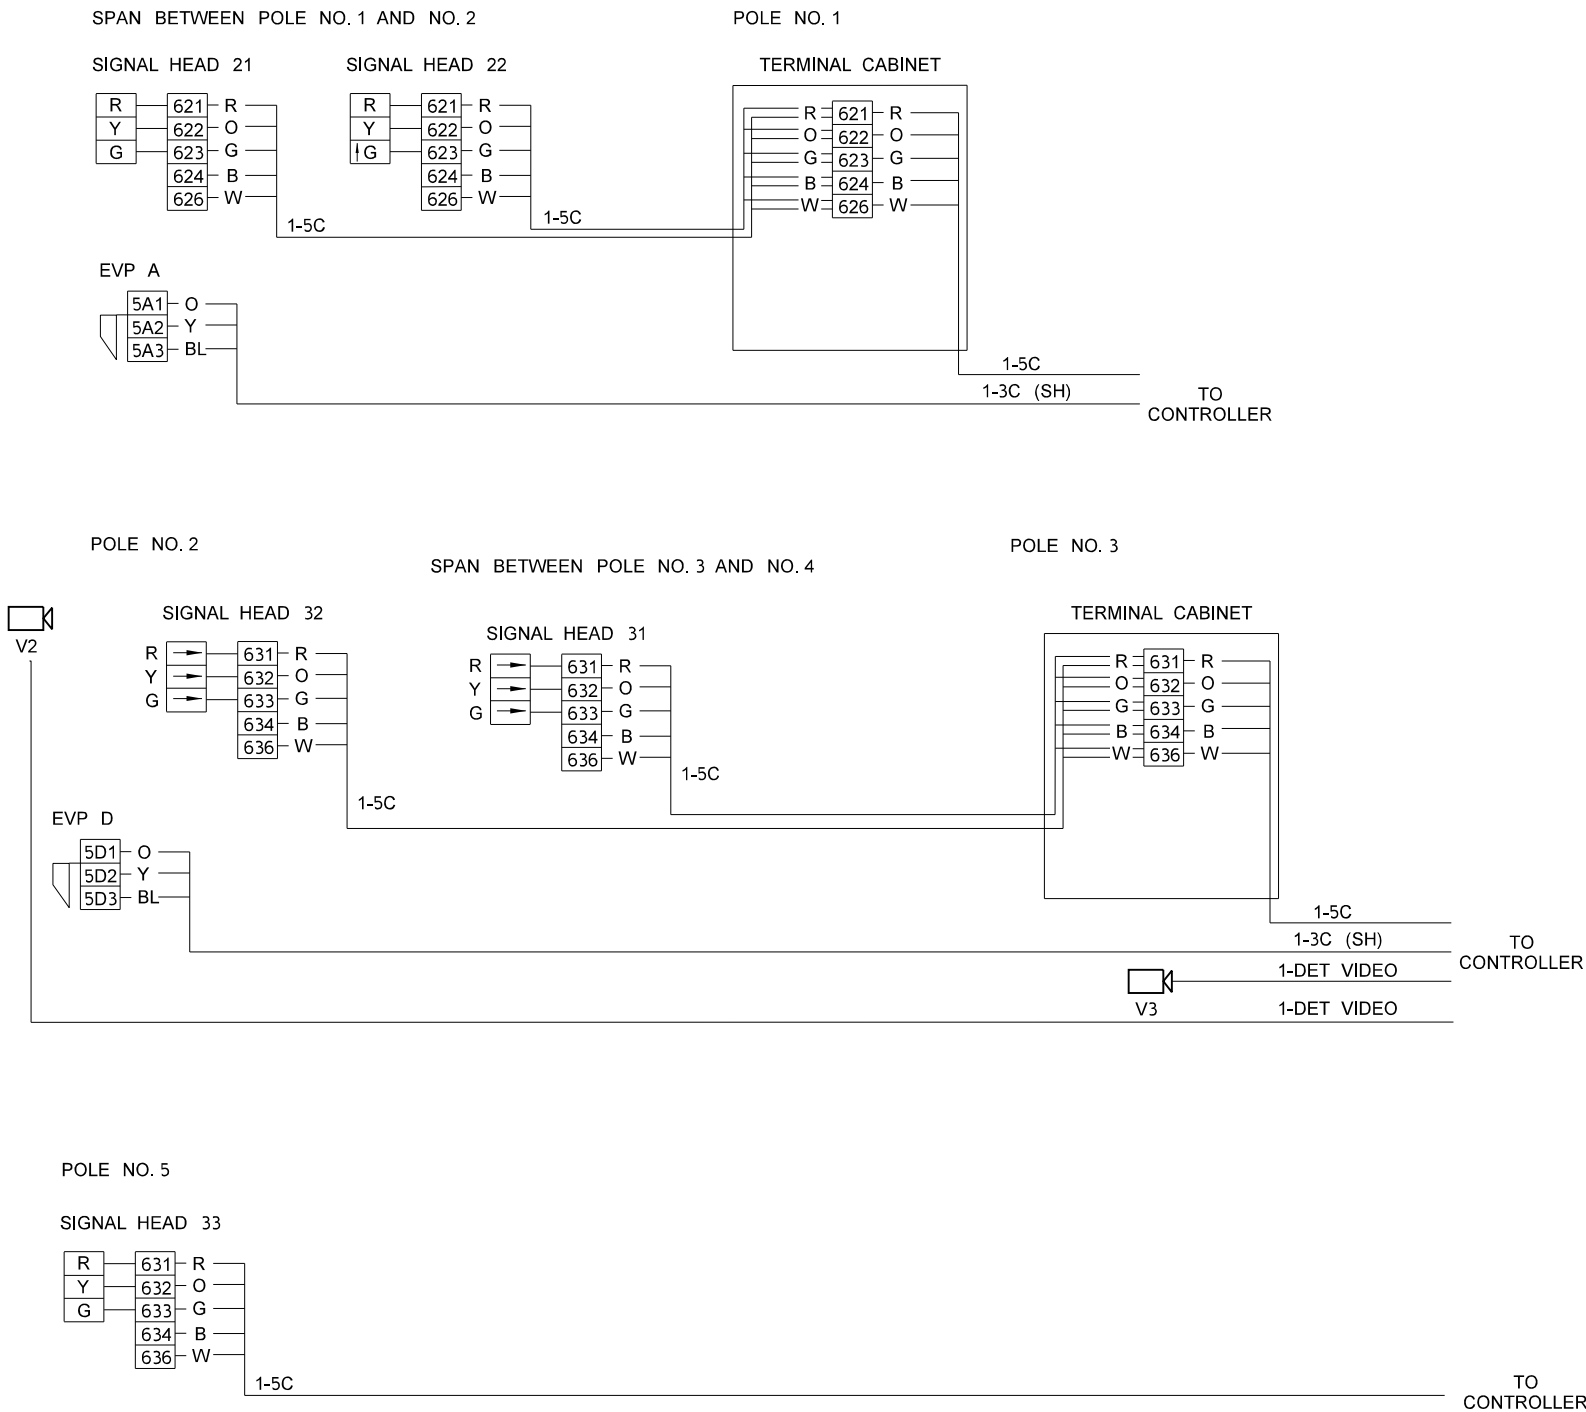

CABINET WIRE TERMINATIONS:

DISPLAY OUTPUT TERMINALS

641	101	Ø4R
642	102	Ø4Y
643	103	Ø4G
741	104	Ø4DW
5B4	105	EVIB
742	106	Ø4W
681	107	Ø8R
682	108	Ø8Y
683	109	Ø8G
781	110	Ø8DW
5D4	111	EVID
782	112	Ø8W

31	R
32	O
33	G

721	113	Ø2DW
5A4	114	EVIA
722	115	Ø2W
631	116	Ø3R
632	117	Ø3Y
633	118	Ø3G
761	119	Ø6DW
5C4	120	EVIC
762	121	Ø6W
671	122	Ø7R
672	123	Ø7Y
673	124	Ø7G

6D1	Ø101	ØDR
6D2	Ø102	ØDY
6D3	Ø103	ØDG
-	Ø104	-
-	Ø105	-
-	Ø106	-

-	Ø111	-
-	Ø112	-
-	Ø113	-
6C1	Ø114	ØCR
6C2	Ø115	ØCY
6C3	Ø116	ØCG

21	R
22	O
	G

611	125	Ø1R
612	126	Ø1Y
613	127	Ø1G
621	128	Ø2R
622	129	Ø2Y
623	130	Ø2G
651	131	Ø5R
652	132	Ø5Y
653	133	Ø5G
661	134	Ø6R
662	135	Ø6Y
663	136	Ø6G

6A1	Ø121	ØAR
6A2	Ø122	ØAY
6A3	Ø123	ØAG
6B1	Ø124	ØBR
6B2	Ø125	ØBY
6B3	Ø126	ØBG

SERVICE PANEL

TBS			
B	501	1	AC+
W/BK	6D2	2	ADY
GRD	502	3	ADG
W	-	4	-
	-	5	-

NOTES:

TERMINATE ALL WIRING IDENTIFIED AS AC - (6*6 AND 7*3) AT THE AC-BUSS.

SEAL AND COIL ALL SPARE CONDUCTORS, AND STORE NEATLY IN THE ASSOCIATED PULL BOX.

RELEASED FOR
CONSTRUCTION

11/13/2025

FILE NAME c:\pwworking\luswaldms47316\IC9727_PS_SG233-4.dgn

TIME 11:34:16 AM

DATE 11/11/2025

PLOTTED BY xiaoying.yin

DESIGNED BY A. HUANG

ENTERED BY A. HUANG

CHECKED BY K. NORBERG

PROJ. ENGR. J SLAVICEK

REGIONAL ADM. L HODGSON

REV A SEG 2 SR522 TEMP SIGNALS

REVISION

11/12/25

DATE

KN

BY

REGION NO.

10

STATE

WASH

JOB NUMBER

22AB17


CONTRACT NO.

9727

FED.AID PROJ.NO.

LOCATION NO.

XL5446

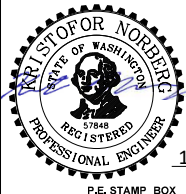

AECOM

concord
ENGINEERING



I-405
BRICKYARD TO SR527
IMPROVEMENT PROJECT

TEMPORARY TRAFFIC SIGNAL PLAN
SOUTHBOUND I-405 TO SR 522 OFF-RAMP
STAGE 2 PHASE 3

PLAN REF NO

SG233-4

SHEET

OF


SHEETS

INPUT FILE LAYOUT AND MARKING DETAIL

TB9			INPUT FILE		
EVPs					
		TB9-1			
A	BL	5A3 TB9-2	J13-K	J13-L	DC-
D	BL	5D3 TB9-3			
A	Y	5A2 TB9-4	J12-D	J12-U	EVPA
		TB9-5	J12-J	J12-L	EVPC
A	O	5A1 TB9-6	J12-E	J12-U	DC+
		TB9-7	J13-D	J13-U	EVBP
D	Y	5D2 TB9-8	J13-J	J13-U	EVPD
D	O	5D1 TB9-9	J13-E	J13-U	DC+
		516 TB9-10	J14-D	J14-U	RR1
		517 TB9-11	J14-J	J14-L	RR2
		518 TB9-12	J14-E	J14-U	COM


		1	2	3	4	5	6	7	8	9	10	11	12	13	14
I	U		Ø2 VIDEO	Ø3 VIDEO											FLSH
	L														
															ST
J	U												EVPA Ø2	EVPC 764	RR1
	L													Ø3	
													EVPA	EVPC	
													EVPA	EVPC	RR2

NOTE:
SLOTS LABELED WITH "000"
SHALL REMAIN UNLABELED.

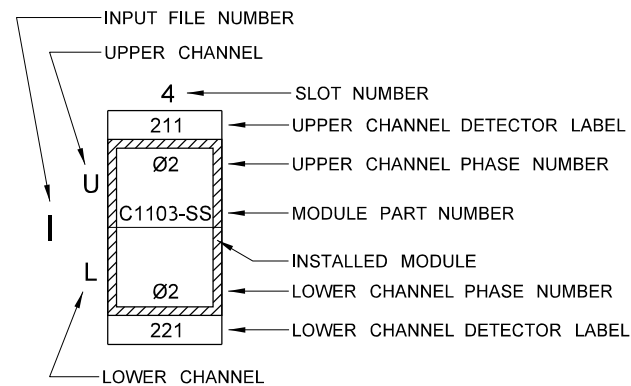

WIRING SCHEDULE

WIRING SCHEDULE						
CONDUIT RUN #	CONDUIT SIZE (INCHES) (SCH 80 PVC)	VEHICLE HEADS 5C	PRE-EMPT 3CS(SH)	DETECTION CAMERA CABLE	GROUND CABLE #8	REMARKS
1	3				1	
	4				1	
	3				1	
	2	3	2	2	1	
2	3				1	
	3				1	
	2	3	2	2	1	
3	2	1	1		1	
4	AERIAL	1	1			
5	3				1	
	3				1	
	3	2	1		1	
6	AERIAL	2	1			
7	2				1	
	3				1	
	3	1			1	
8	2	1			1	
9	AERIAL	1		1		
10	2	1	1	2	1	


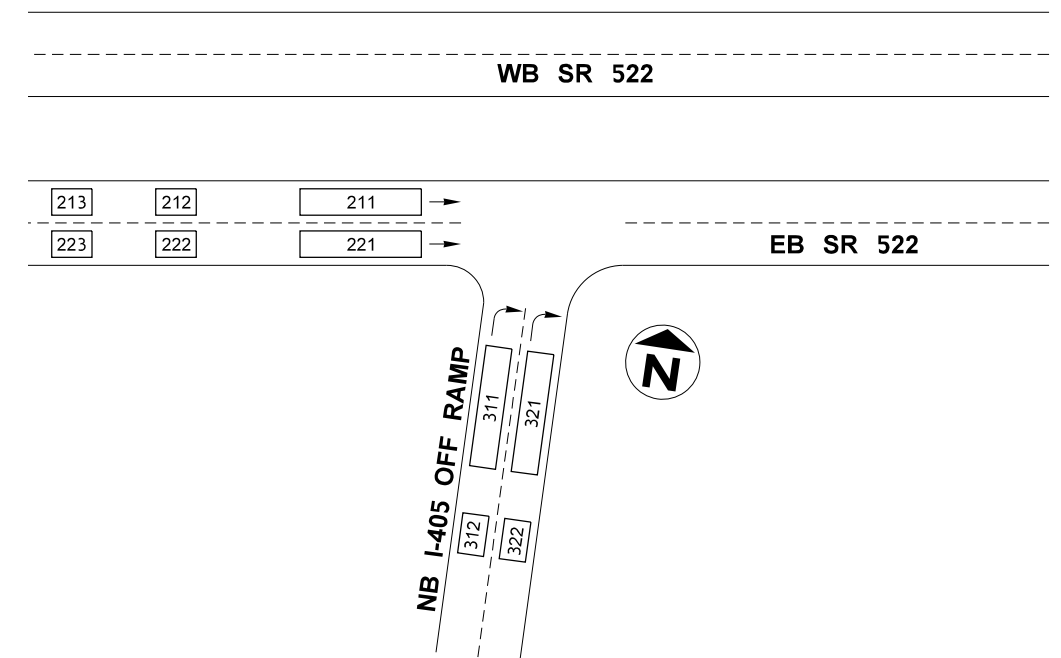


1. SEE TEMPORARY ILLUMINATION PLANS FOR STREET LIGHTING AND POWER SERVICE WIRING DETAILS.
2. ALL SPARE CONDUITS TO INCLUDE A #8 GROUND WIRE AND PULL TAPE.





RELEASED FOR
CONSTRUCTION

Chh E. Bures 11/13/2025

[illegible]

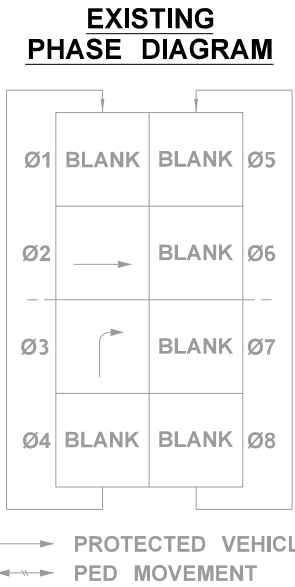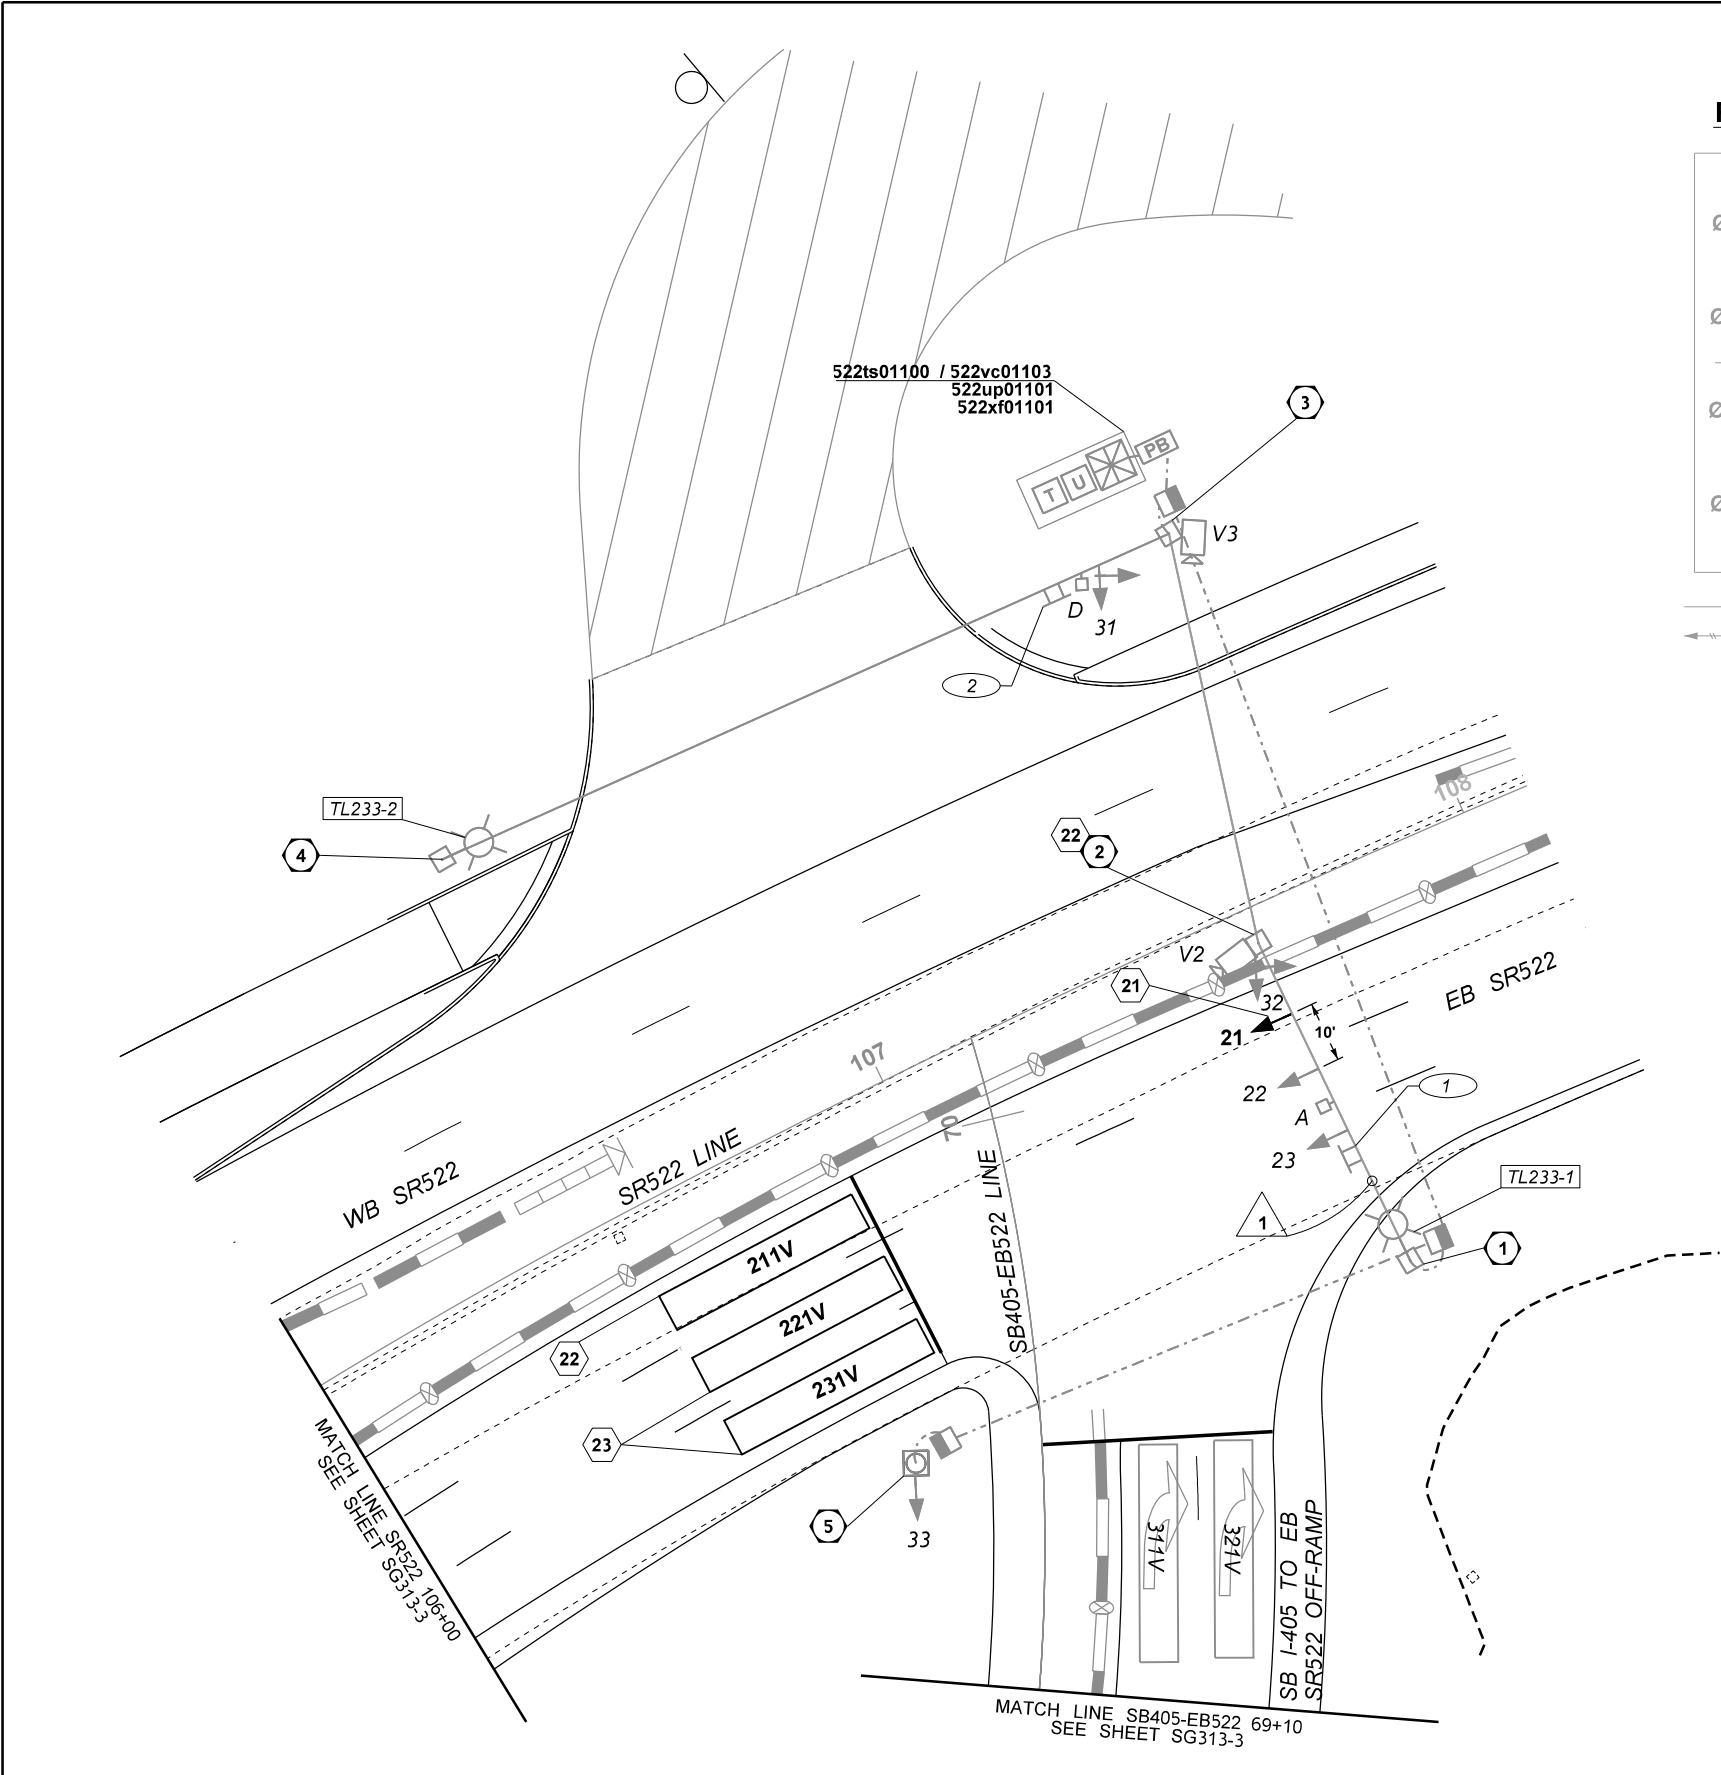


- GENERAL NOTES:
- SEE SG313-1 FOR CONSTRUCTION NOTES.
 - SEE TEMPORARY ILLUMINATION PLAN FOR POWER DESIGN.
 - SEE STAGE 2 PHASE 3 SR522 TEMPORARY SIGNAL PLANS.

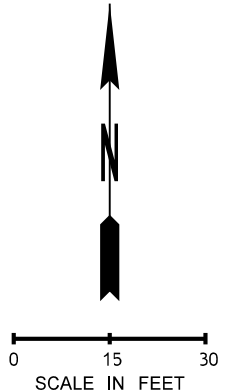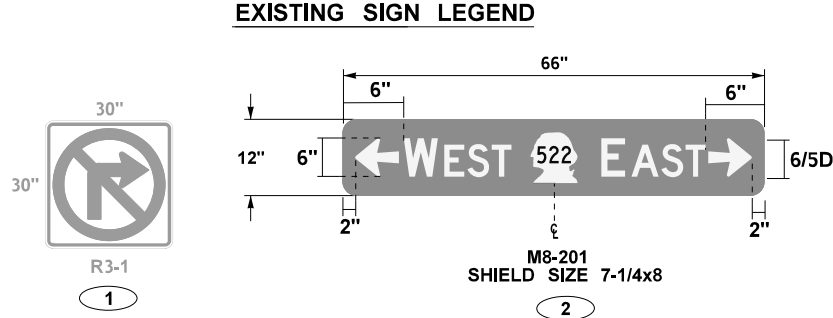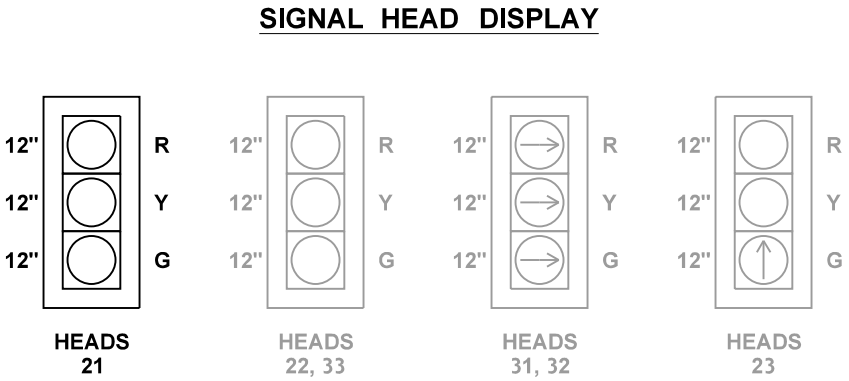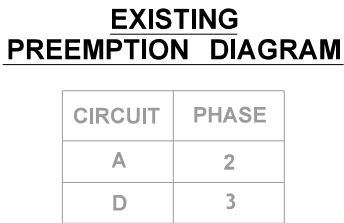


RELEASED FOR
CONSTRUCTION
Chris E. B... 11/13/2025

FILE NAME c:\pwworking\uswaldms22141\09727_PS_SG313-2.dgn		TIME 11:53:55 AM		DATE 11/11/2025		PLOTTED BY xiaoying.yin		DESIGNED BY A. HUANG		ENTERED BY A. HUANG		CHECKED BY K. NORBERG		PROJ. ENGR. J. SLAVICEK		REGIONAL ADM. L. HODGSON	
REV 0 SEG 2 SR522 TEMP SIGNALS		11/12/25		KN		BY		9727		XL5446		DATE		11/12/25		BY	
REVISION		DATE		BY		9727		XL5446		DATE		11/12/25		BY		9727	
FED.AID PROJ.NO.		REGION NO.		STATE		10		WASH		JOB NUMBER		22AB17		CONTRACT NO.		LOCATION NO.	
AECOM		concord ENGINEERING		Washington State Department of Transportation		SKANSKA		I-405 BRICKYARD TO SR522 IMPROVEMENT PROJECT		TEMPORARY TRAFFIC SIGNAL PLAN SOUTHBOUND I-405 TO SR 522 OFF-RAMP STAGE 3 PHASE 1		PLAN REF NO SG313-2		SHEET OF SHEETS		11/13/2025	

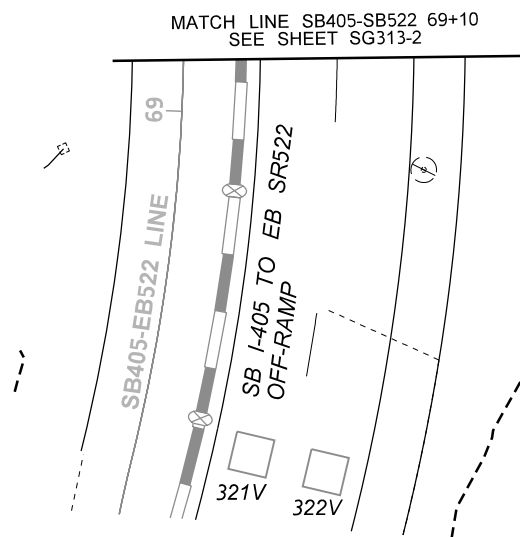


1. SEE SG3-3 FOR CONSTRUCTION NOTES.

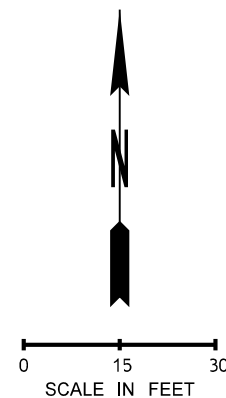

RELEASED FOR
CONSTRUCTION

FILE NAME c:\pwworking\luswal\dms22141\C9727_PS_SG313-3.dgn										 11/12/25 DATE P.E. STAMP BOX		 		 Washington State Department of Transportation 		I-405 BRICKYARD TO SR527 IMPROVEMENT PROJECT TEMPORARY TRAFFIC SIGNAL PLAN SOUTHBOUND I-405 TO SR 522 OFF-RAMP STAGE 3 PHASE 1		PLAN REF NO	
TIME 11:55:27 AM					REGION NO.	STATE	SG313-3												
DATE 11/11/2025					10	WASH	SHEET												
PLOTTED BY xiaoying.yin					JOB NUMBER		OF												
DESIGNED BY A. HUANG					22AB17		SHEETS												
ENTERED BY A. HUANG					CONTRACT NO.		LOCATION NO.												
CHECKED BY K. NORBERG																			
PROJ. ENGR. J SLAVICEK		REV A SEG 2 SR522 TEMP SIGNALS		11/12/25		KN													
REGIONAL ADM. L HODGSON		REVISION		DATE		BY		9727		XL5446									

FIELD WIRE TERMINATIONS:

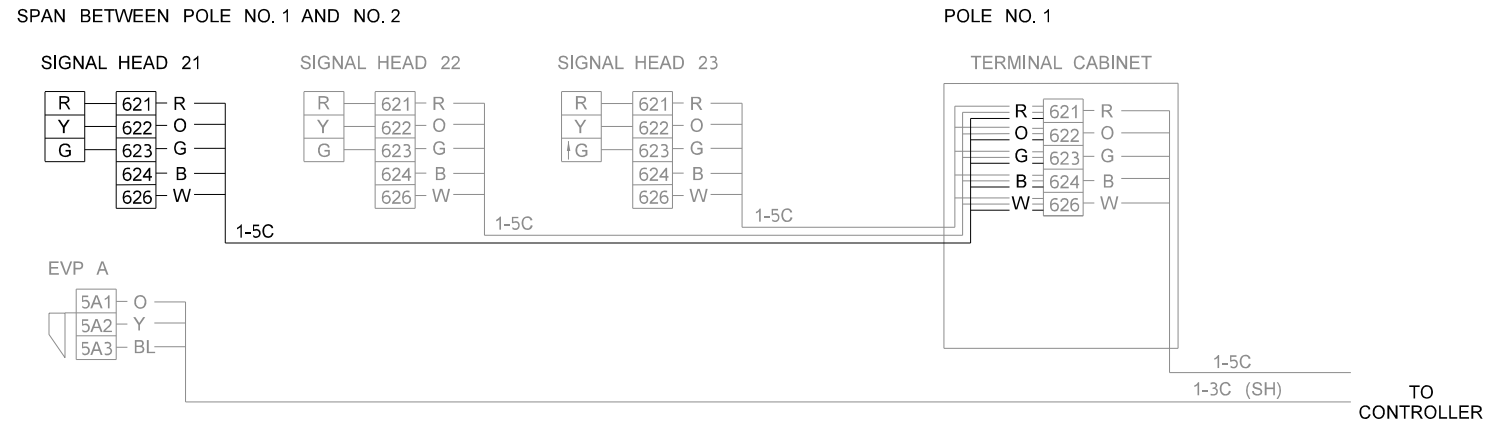

CABINET WIRE TERMINATIONS:

DISPLAY OUTPUT TERMINALS

Figure 1 illustrates the pin connections for the 74VHC00 package, showing three different package types and their corresponding pin configurations.

14-Pin DIP Package:

641	101	Ø4R
642	102	Ø4Y
643	103	Ø4G
741	104	Ø4DW
5B4	105	EVIB
742	106	Ø4W
681	107	Ø8R
682	108	Ø8Y
683	109	Ø8G
781	110	Ø8DW
5D4	111	EVID
782	112	Ø8W

16-Pin DIP Package:

31	R	721	113	Ø2DW
32	O	5A4	114	EVIA
33	G	622	115	Ø2W
		731	116	Ø3R
		632	117	Ø3Y
		633	118	Ø3G
		761	119	Ø6DW
		5C4	120	EVIC
		762	121	Ø6W
		671	122	Ø7R
		672	123	Ø7Y
		673	124	Ø7G

16-Pin SO Package:

21	R	611	125	Ø1R
22	O	612	126	Ø1Y
23	G	613	127	Ø1G
		621	128	Ø2R
		622	129	Ø2Y
		623	130	Ø2G
		651	131	Ø5R
		652	132	Ø5Y
		653	133	Ø5G
		661	134	Ø6R
		662	135	Ø6Y
		663	136	Ø6G

SERVICE PANEL

		TBS		
— B —		501	1	AC+
— W/BK —		6D2	2	ADY
— GRD —		502	3	ADC
— W —		-	4	-
		-	5	-

NOTES:

TERMINATE ALL WIRING IDENTIFIED AS
AC - (6*6 AND 7*3) AT THE AC-BUSS.


SEAL AND COIL ALL SPARE
CONDUCTORS, AND STORE
NEATLY IN THE ASSOCIATED PULL BOX.

RELEASED FOR
CONSTRUCTION

Chh E. Bures 11/13/2025

FILE NAME c:\pwworking\uswaldms22141\C9727_PS_SG313-4.dgn										REGION NO.		STATE		FED.AID PROJ.NO.					I-405 BRICKYARD TO SR527 IMPROVEMENT PROJECT		PLAN REF NO
TIME 11:58:30 AM				10 WASH				SG313-4													
DATE 11/11/2025														SHEET							
PLOTTED BY xiaoying.yin														OF							
DESIGNED BY A. HUANG														SHEETS							
ENTERED BY A. HUANG																					
CHECKED BY K. NORBERG																					
PROJ. ENGR. J SLAVICEK		REV 0 SEG 2 SR522 TEMP SIGNALS		11/12/25		KN				9727		XL5446									
REGIONAL ADM. L HODGSON		REVISION		DATE		BY															

INPUT FILE LAYOUT AND MARKING DETAIL

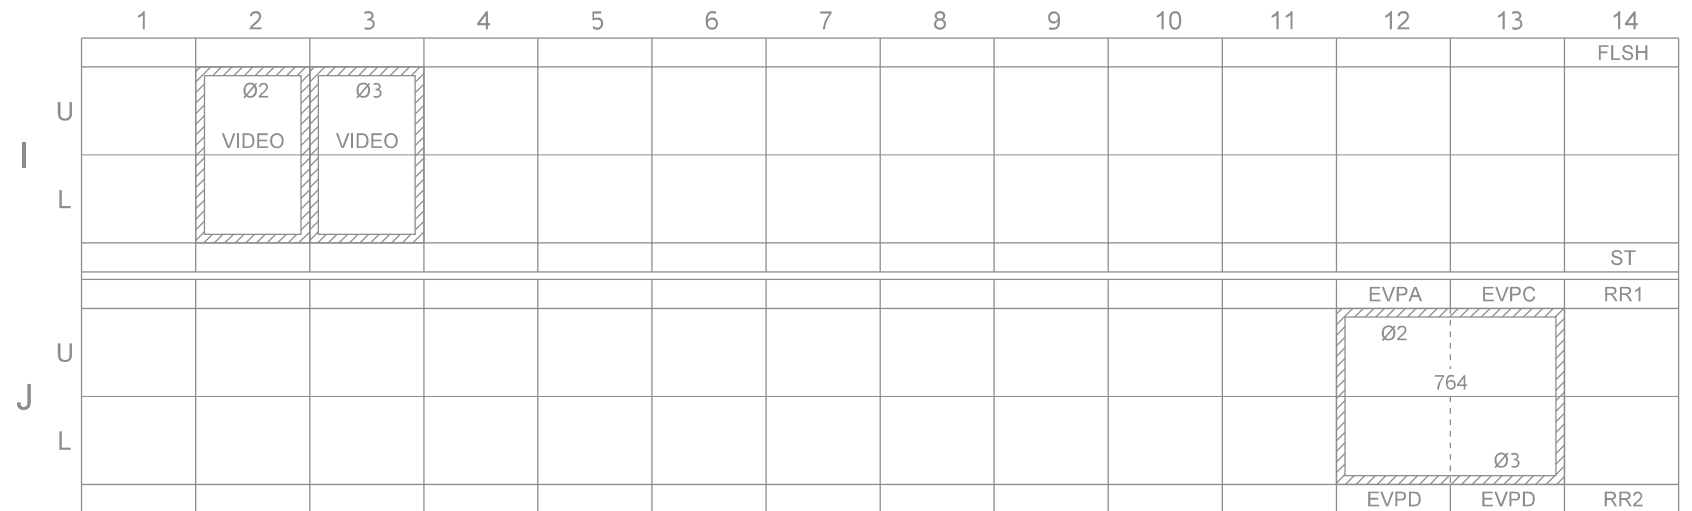


WB SR 522

EB SR 522

WIRING SCHEDULE




WIRING SCHEDULE							
CONDUIT RUN #	CONDUIT SIZE (INCHES) (SCH 80 PVC)	VEHICLE HEADS 5C	PRE-EMPT 3CS(SH)	VEHICLE HEADS 10C	DETECTION CAMERA CABLE	GROUND CABLE #8	REMARKS
1	AERIAL	EX 2, NEW 1	EX 1				

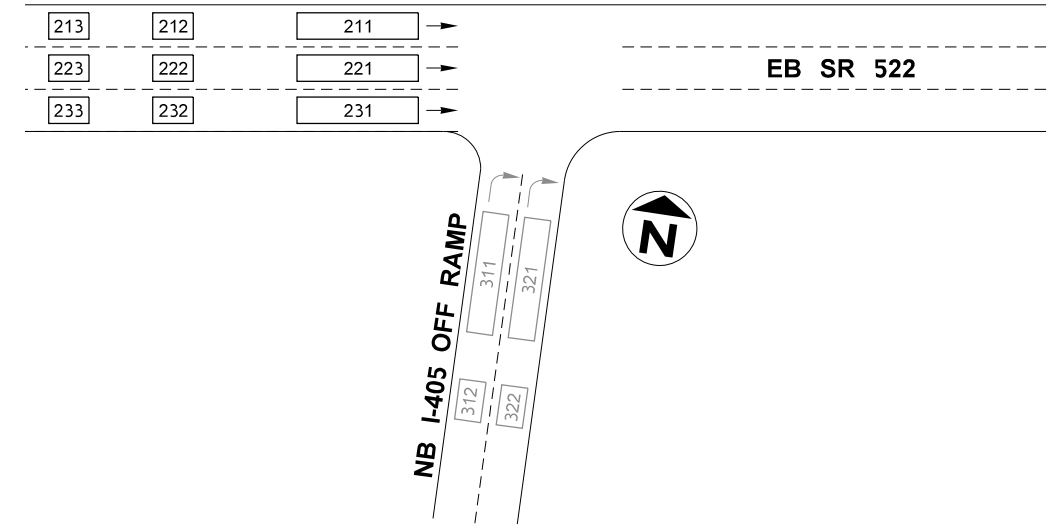


1. SEE TEMPORARY ILLUMINATION PLANS FOR STREET LIGHTING AND POWER SERVICE WIRING DETAILS.
2. ALL SPARE CONDUITS TO INCLUDE A #8 GROUND WIRE AND PULL TAPE.


RELEASED FOR
CONSTRUCTION

Chh E. Bures 11/13/2025

   FILE NAME										c:\pwworking\uswdms22141\C9727_PS_SG313-5.dgn	I-405										PLAN REF NO.																																							
TIME										12:00:23 PM																														REGION NO.										STATE										FED.AID PROJ.NO.																														SG313-5																													
DATE										11/11/2025																														10										WASH	
PLOTTED BY										xiaoying.yin	JOB NUMBER	SHEET									
DESIGNED BY										A. HUANG	22AB17	OF									
ENTERED BY										A. HUANG	CONTRACT NO.	SHEETS									
CHECKED BY										K. NORBERG	LOCATION NO.	
PROJ. ENGR.										J SLAVICEK										REV A SEG 2 SR522 TEMP SIGNALS										11/12/25										KN										9727										XL5446	
REGIONAL ADM.										L HODGSON										REVISION										DATE										BY	

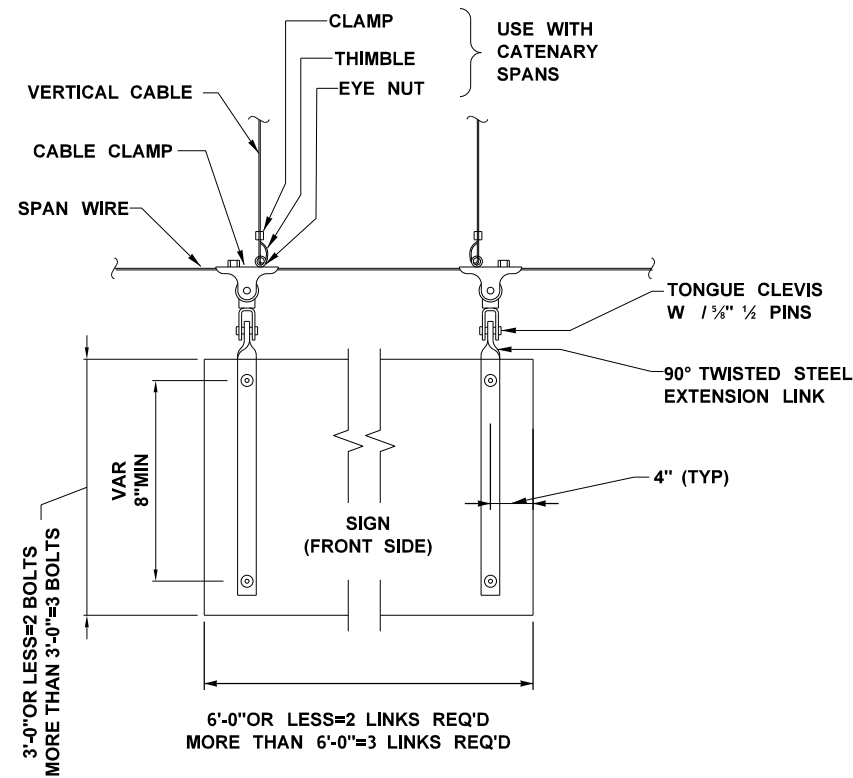

DETAIL A: SPAN WIRE MOUNTED SIGN
NOT TO SCALE

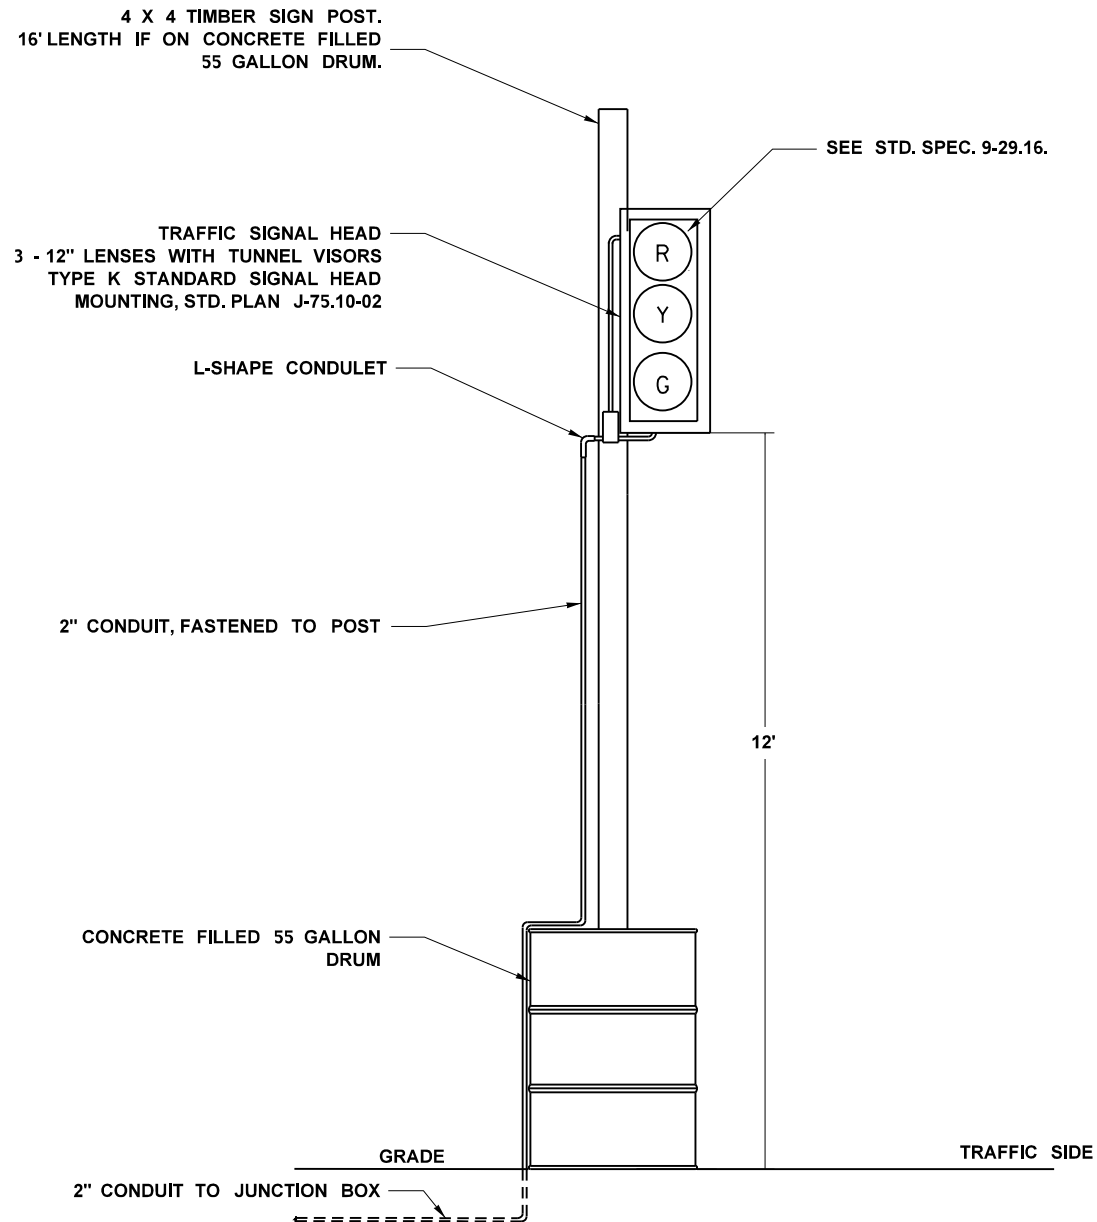


DETAIL B: TEMPORARY VEHICLE SIGNAL HEAD ASSEMBLY DETAIL
NOT TO SCALE

NOTES:

1. SEE STANDARD PLAN J-22.16-03 FOR WIRING AND SPLICE DETAILS FOR SIGNAL HEADS.
2. ENSURE DRUM IS PLACED ON A LEVEL SURFACE.

RELEASED FOR
CONSTRUCTION

Chris E. B... 11/13/2025

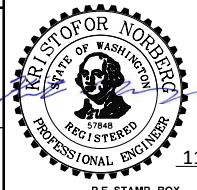FILE NAME		c:\pwworking\uswaldms47316\I-405_SGD01.dgn																I-405 BRICKYARD TO SR527 IMPROVEMENT PROJECT		PLAN REF NO	
TIME		10:29:43 AM								REGION NO.										STATE	
DATE		11/11/2025										10		WASH							
PLOTTED BY		xiaoying.yin										JOB NUMBER									
DESIGNED BY		A. HUANG										22AB17									
ENTERED BY		A. HUANG										CONTRACT NO.									
CHECKED BY		K. NORBERG										9727				LOCATION NO.					
PROJ. ENGR.		J SLAVICEK		REV 0 SEG 2 SR522 TEMP SIGNALS		11/12/25		KN								XL5446					
REGIONAL ADM.		L HODGSON		REVISION		DATE		BY													
																		SHEET			
																		OF			
																		SHEETS			